


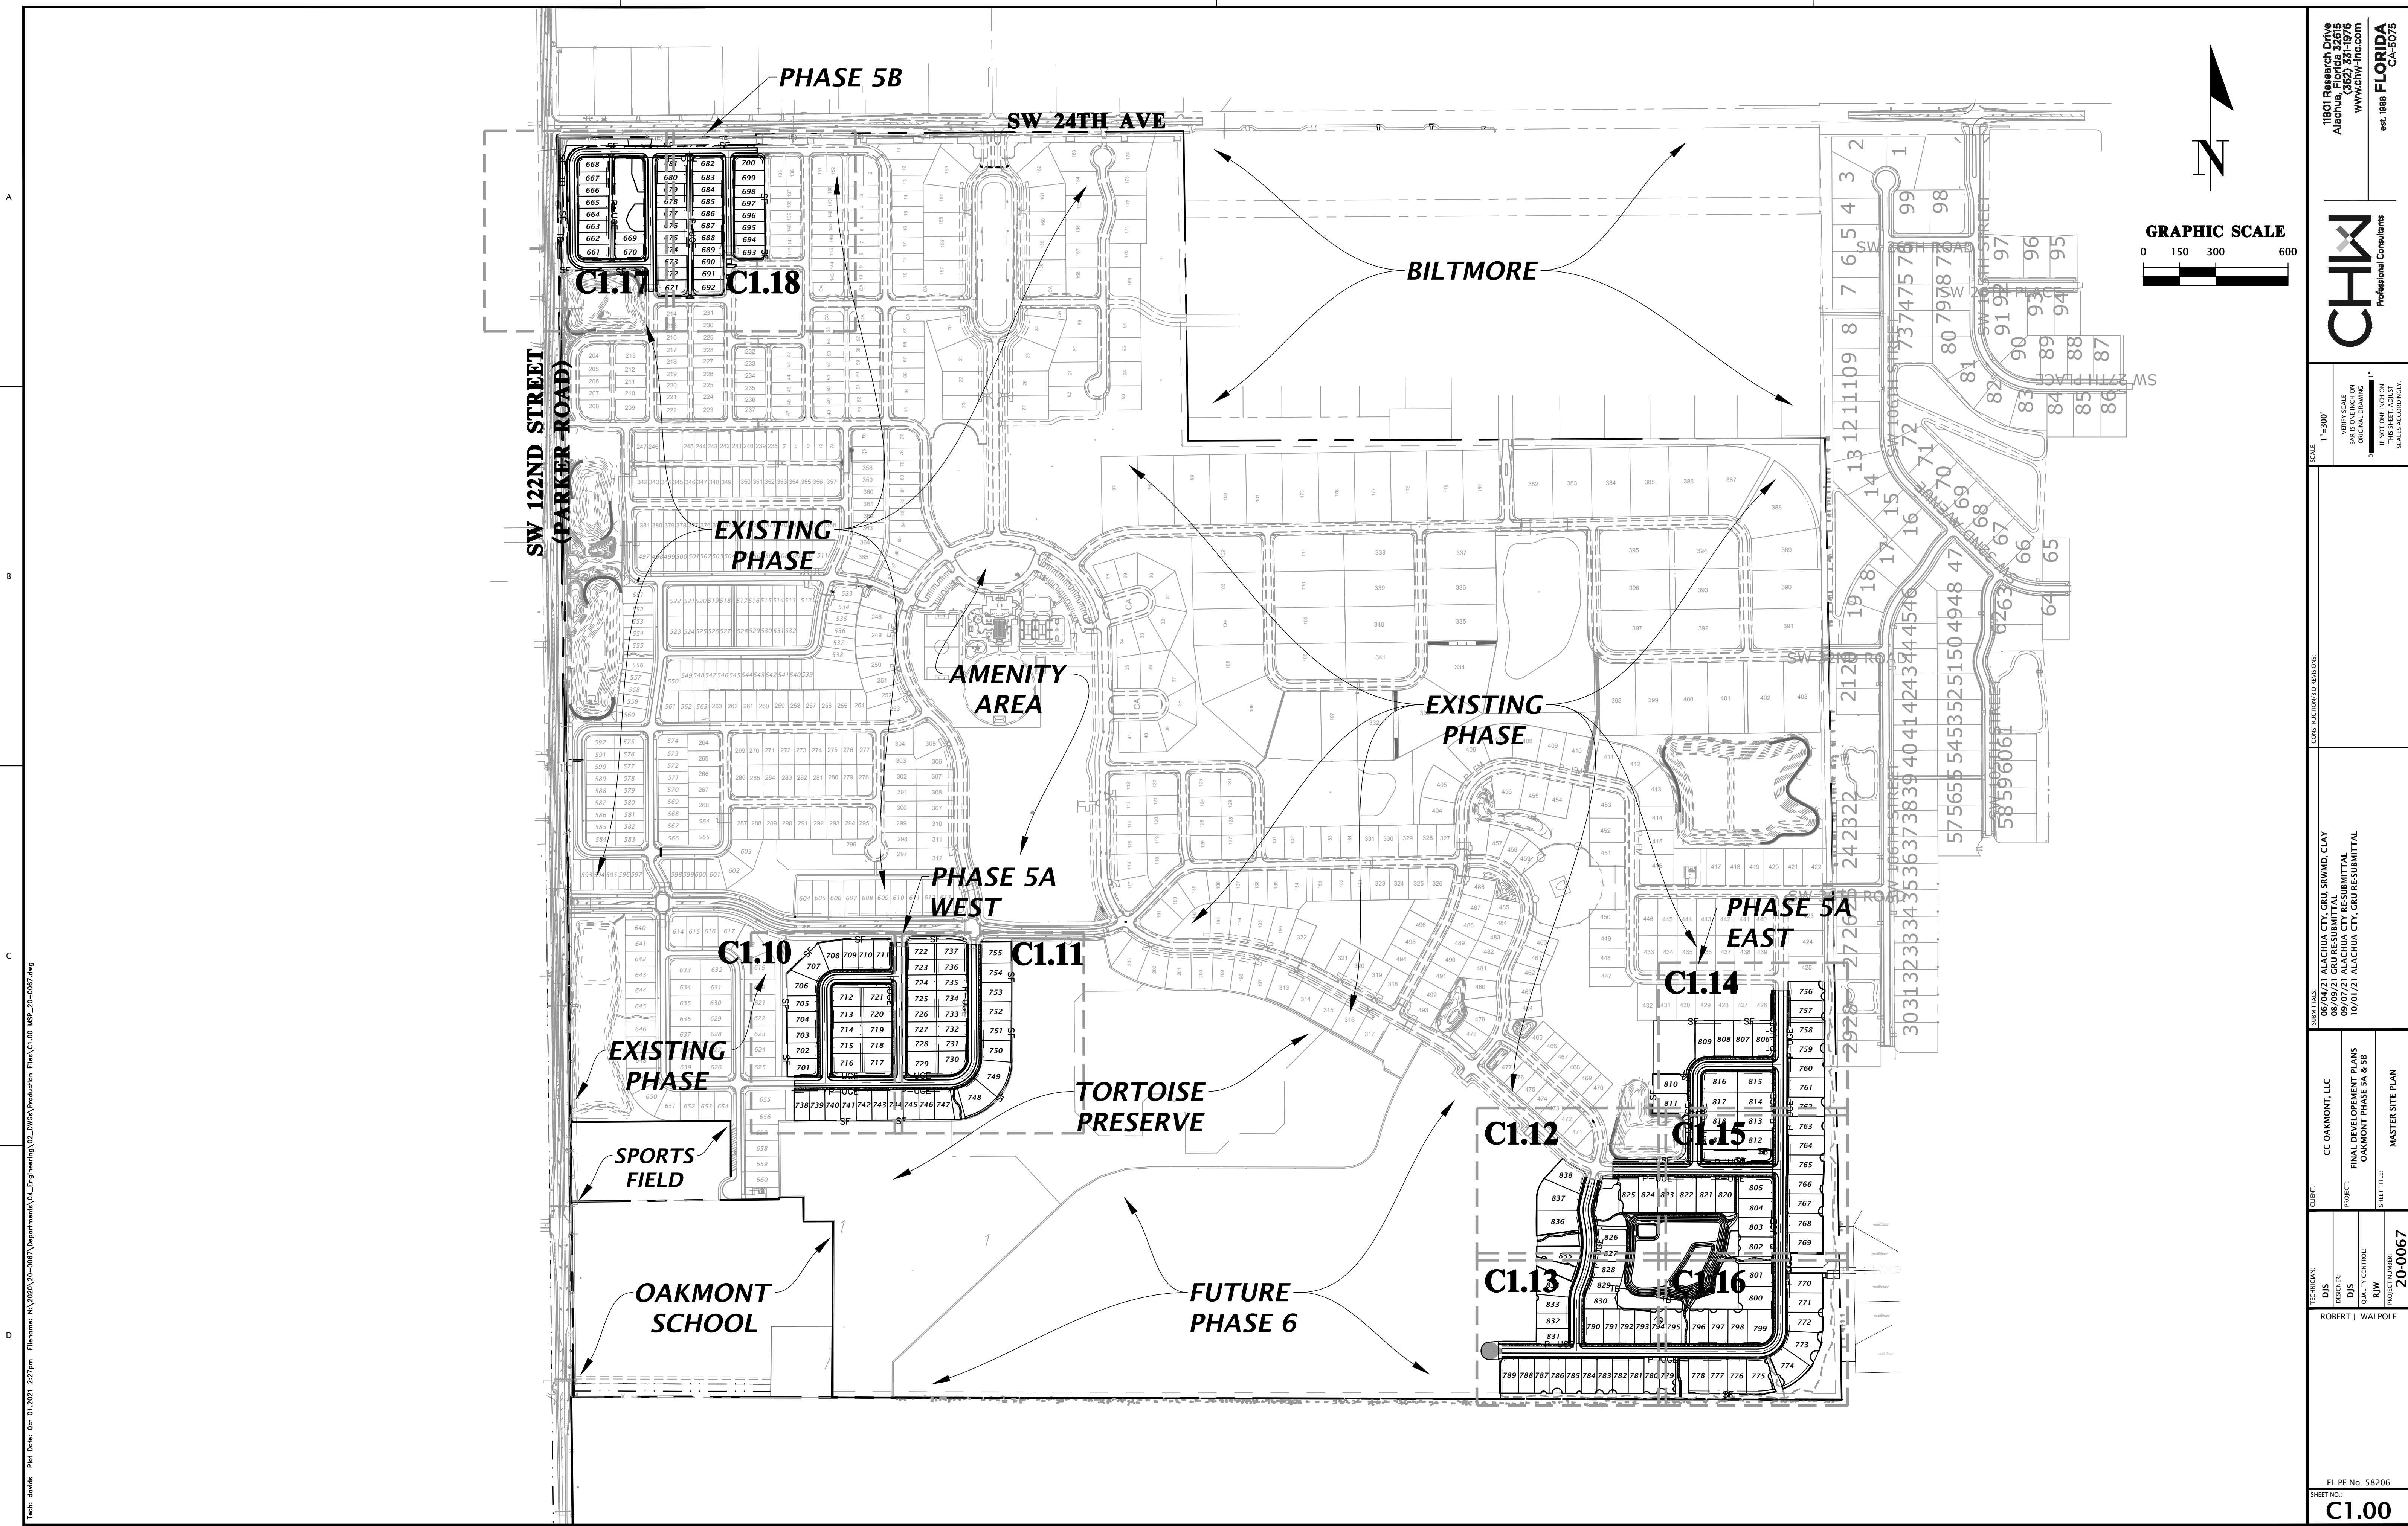

A

B

C

D

Test: danda Per Date: Oct 01, 2021 2:27pm Filename: H:\2020\20-0067\Department\A\Oakmont\Production Files\C1.00_MSP_20-0067.dwg

11901 Research Drive Alachua, Florida 32615 (352) 331-1976 www.chw-inc.com		est. 1988 FLORIDA CA-5075	
CHW Professional Consultants		Professional Consultants	
VERTICAL SCALE ON ORIGINAL DRAWING 0" = 1' 0"		SCALE 1" = 300'	
CONSTRUCTION REVISIONS		SUMMARY 06/04/21 ALACHUA CITY, GRU, SWMD, CLAY 08/09/21 GRU RESUBMITTAL 09/07/21 ALACHUA CITY RESUBMITTAL 10/01/21 ALACHUA CITY, GRU RESUBMITTAL	
CLIENT CC OAKMONT, LLC		PROJECT FINAL DEVELOPMENT PLANS OAKMONT PHASE 5A & 5B	
DESIGNER DJS		QUALITY CONTROL R/JW	
PROJECT NUMBER 20-0067		SHEET TITLE MASTER SITE PLAN	
FL PE No. 58206		SHEET NO. C1.00	