


\\server2\eng\projects\PREIT - SW Quad\Plans\Current\DWG\FDP\19068PDP1.dwg, CO.33 TREE PRESERVATION PLAN, 4/28/2021 3:50:34 PM, TAR, DWG To PDF.pc3

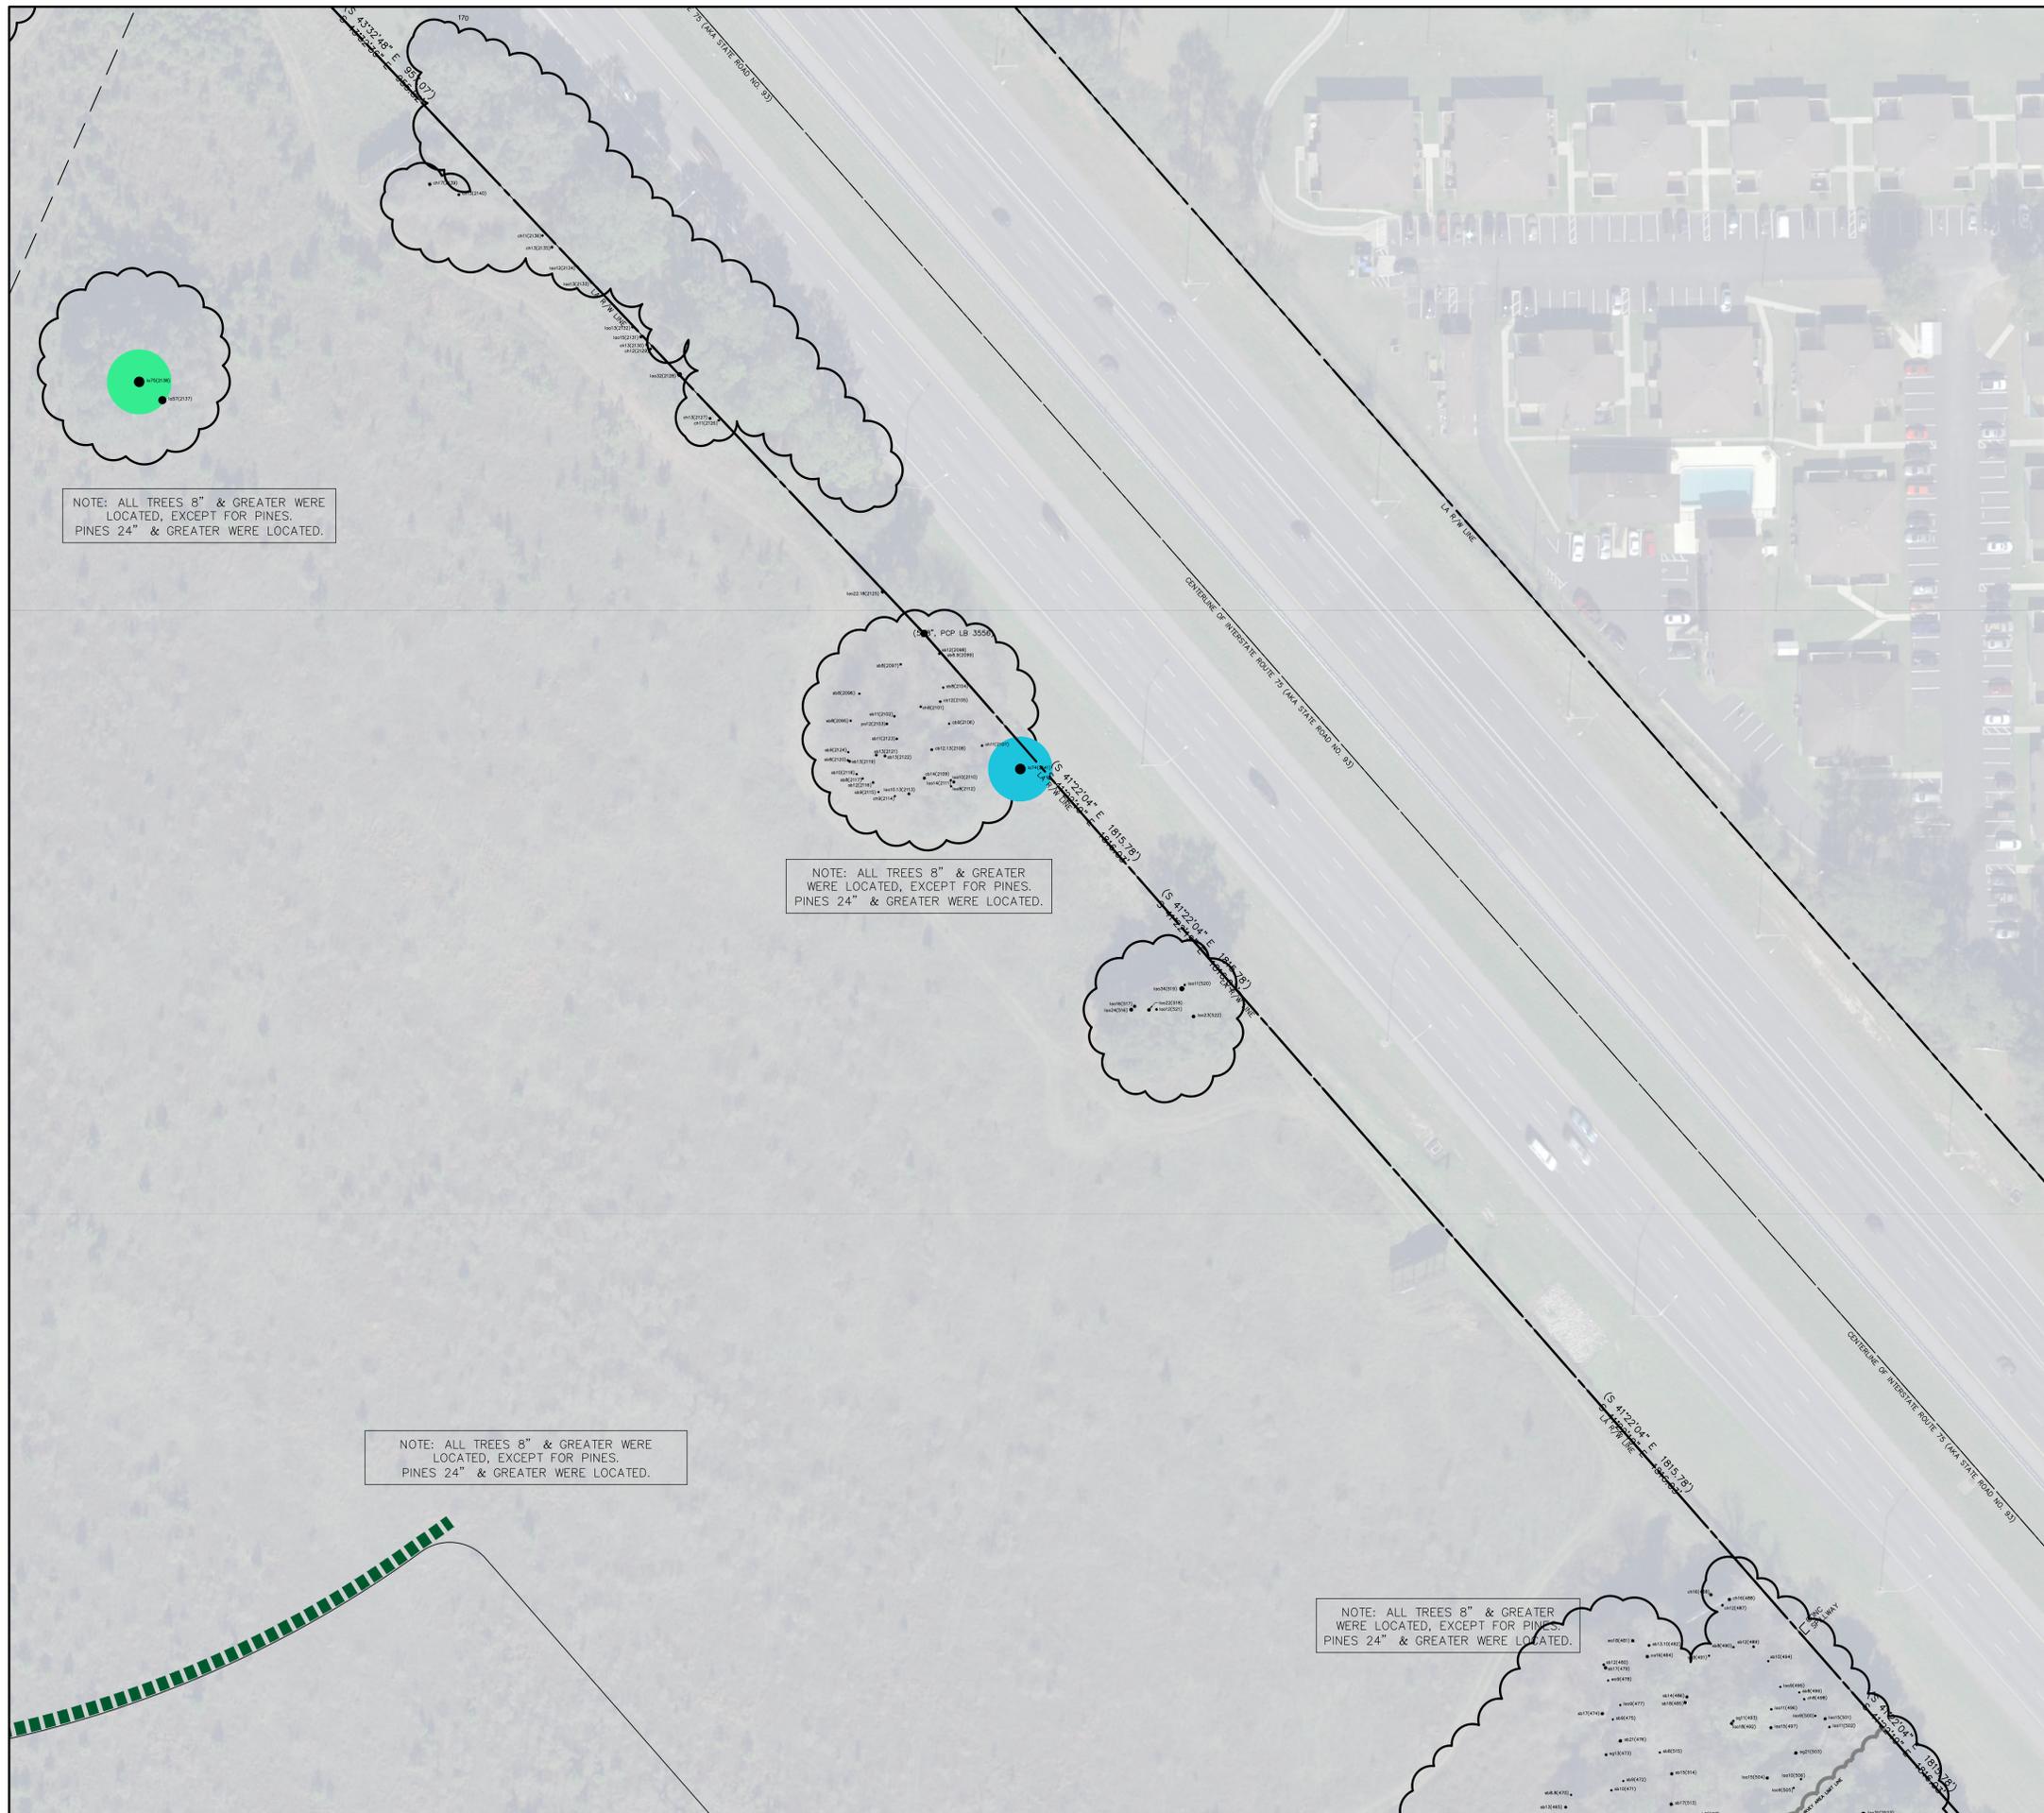

**LEGEND**

-  EXISTING TREE CANOPY TO REMAIN
-  EXISTING TREE CANOPY AREA
-  CONCEPTUAL BIKE/PEDESTRIAN MULTI-USE PATH

**TREE LEGEND:**


THE ONLY TREES LOCATED FOR THIS SURVEY WERE 8" AND GREATER IN DIAMETER (DIAMETER MEASURED 4.5" ABOVE GRADE)

- |   |                                  |
|---|----------------------------------|
| <ul style="list-style-type: none"> <li>• ch13. = 13" CHERRY</li> <li>• hol. = 9" HOLLY</li> <li>• loe8. = 8" LAUREL OAK</li> <li>• lo8. = 8" LIVE OAK</li> <li>• pal10. = 10" PALM</li> <li>• pin16. = 16" PINE</li> <li>• ro13. = 13" RED OAK</li> <li>• sho8. = 8" SHUMARD OAK</li> <li>• sh11. = 11" SUGARBERRY</li> <li>• sph. = 8" SWEETGUM</li> <li>• wot13. = 13" WATER OAK</li> </ul> | <p><b>SIZE / COMMON NAME</b></p> |
|---|----------------------------------|

-  RATING 2
-  RATING 3
-  RATING 4
-  RATING 5



EB 2389  
720 S.W. 2nd Ave, South Tower, Suite 300  
GAINESVILLE, FLORIDA 32601  
TEL: (352) 373-3541  
www.edafl.com mail@edafl.com

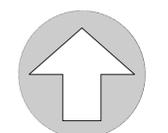  
**NORTH**  
SCALE: 1" = 50'  
  
0 25 50 100  
GRAPHIC SCALE

No.	Date	Comment

Professional Engineer of Record:

Sergio J. Reyes, P.E. 47311  
Engineer Certificate No.

Project No: 19-068

Project phase: PRELIMINARY DEVELOPMENT PLAN

Project title:

**SPRINGHILLS - SW QUADRANT**

Sheet title: **TREE PRESERVATION PLAN**

Designed: SJR Sheet No.:

Drawn: MJS **C0.33**

Checked: CBS  
Date: 04/15/21