



Alachua County Budget and Fiscal Services Procurement

Larry M. Sapp, CPPB
Procurement Manager

Darryl R. Kight, CPPB
Procurement Supervisor

May 23, 2019

RE: Addendum #1
Bid 19-900 Poe Springs Road Trail (LAP - FPN 433990-2-58-01)

Dear Sir/Madam:

Please be aware of the following clarifications regarding the above referenced Bid:

CLARIFICATIONS

Delete: Exhibit A: BID FORM

ADD: Exhibit A: ADDENDUM 1 BID FORM
Attached below

Delete: Plan Sheets: 1, 3, 10, 28 and 79 and hereby deleted and replaced with the attached revised plan sheets.

ADD: Revised Plan Sheets: 1, 3, 10, 28 and 79.
Attached Below

QUESTIONS & ANSWERS

Q #1: On the Poe springs bid proposal there is a quantity of 2670 SY of 12" Stabilized Subgrade. The typical sections show stabilization under the total length and width of the Trail. I believe the plan quantities are incorrect; could you please verify.

A #1: The bid form has been revised to correct this discrepancy; the contractors shall use the bid form attached to this addendum to be considered responsive.

Q #2: The bid quantities call for 12 x 18 ERCP however, everything on the plans show 14 x 23 ERCP, could you please verify?

A #2: The bid form has been revised to correct this discrepancy; the contractors shall use the bid form attached to this addendum to be considered responsive.

NOTE: You should acknowledge receipt of this addendum on your Bid Form.

End of Addendum # 1

Sincerely,

Theodore White

Theodore White
Procurement Agent

TW/bf

ADDENDUM 1 BID FORM

Bid #19-900: Poe Springs Road Trail (LAP - FPN 433990-2-58-01)

Date: _____

Board of County Commissioners
Alachua County, Florida
Gainesville, Florida

Dear Commissioners:

The undersigned, as Bidder, hereby declares that he has examined the site of the Work and informed himself fully in regard to all conditions pertaining to the place where the Work is to be done, and that he has examined the plans and Specifications for the Work and comments hereto attached. The Bidder further declares that the only persons, company or parties interested in this Bid or the contract to be entered into, as principals, are named herein; that this Bid is made without connection with any other person, company or parties making a Bid; and it is in all respects fair and in good faith and without collusion or fraud.

The Bidder proposes and agrees, if this Bid is accepted, to contract with Alachua County, Florida, through the Board of County Commissioners, Gainesville, Florida, in the form of contract specified, to furnish all necessary materials, equipment, machinery, tools, apparatus, means of transportation, labor and service necessary to complete the work covered by the Bid and Contract Documents for: **Bid 19-900: Poe Springs Road Trail (LAP - FPN 433990-2-58-01)**,

to furnish the prescribed Performance and Payment Bond for not less than one hundred ten percent (110%) of the bid price; and to furnish the required evidence of the specified insurance.

The undersigned further agrees that in case of failure on his part to execute said contract within thirty (30) consecutive calendar days after written notice being given of award of contract, the certified or cashier's check or bid bond accompanying this bid, and money payable thereon, shall be paid into funds of the Alachua County Board of County Commissioners, Gainesville, Florida, as liquidated damages for such failure; otherwise, the check or bid bond accompanying this proposal shall be returned to the undersigned.

The undersigned agrees to commence work as set forth in the Notice to Proceed and to reach substantial completion within **100** working days from the date on which work commences and final completion within **45** calendar days thereafter. If the Contractor fails to complete the work within the specified time, the Contractor agrees to pay the County **\$1,665.00** per calendar day as liquidated damages for substantial completion and final completion.

Attached is a list of similar projects and a list of Subcontractors as covered in the Instructions to Bidders.

The Bidder agrees to accept in full compensation for each item the prices named in the schedule incorporated herein and attached as "Bid Schedule". The Bidder understands that the quantities shown on the

"Bid Schedule" are approximate only and subject to increase or decrease. Should they be increased or decreased, work will be performed at the unit price bid herein. Actual quantities will be determined upon completion of the work.

In addition the contractor certifies the following statements:

Non-Collusion Provision

The undersigned hereby certifies, to the best of his or her knowledge and belief, that on behalf of the person, firm, association, or corporation submitting the bid certifying that such person, firm, association, or corporation has not, either directly or indirectly, entered into any agreement, participated in any collusion, or otherwise taken any action, in restraint of free competitive bidding in connection with the submitted bid. Failure to submit the executed statement as part of the bidding documents will make the bid nonresponsive and not eligible for award consideration.

Lobbying Certification

The undersigned hereby certifies, to the best of his or her knowledge and belief, that:

- (a) No Federal appropriated funds have been paid or will be paid, by or on behalf of the undersigned, to any person for influencing or attempting to influence either directly or indirectly an officer or employee of any state or federal agency, a Member of Congress, an officer or employee of Congress, or an employee of a Member of Congress in connection with the awarding of any Federal Contract, the making of any Federal grant, the making of any Federal loan, the entering into of any cooperative agreement, and the extension, continuation, renewal, amendment, or modification of any Federal contract, grant, loan, or cooperative agreement.
- (b) If any funds other than Federal appropriated funds have been paid or will be paid to any person for influencing or attempting to influence an officer or employee of any agency, a member of Congress, an officer or employee of Congress, or an employee of a member of Congress in connection with this Federal contract, grant loan, or cooperative agreement, the undersigned shall complete and submit Standard Form-L "Disclosure Form to Report Lobbying", in accordance with its instructions.
- (c) The undersigned shall require that the language of this certification be included in the award documents for all subawards at all tiers (including subcontracts, subgrants, and contracts under grants, loans, and cooperative agreements) and that all subrecipients shall certify and disclose accordingly. This certification is a material representation of fact upon which reliance was placed when this transaction was made or entered into. Submission of this certification is a prerequisite for making or entering into this transaction imposed by section 1352, title 31, US Code. Any

persons who fails to file the required certification shall be subject to a civil penalty of not less than \$10,000 and not more than \$100,000 for each failure.

Certification of Nonsegregated Facilities - 41 CFR Part 60-1.8

Notice to Prospective Federally Assisted Construction Contractors

1. A Certification of Non-segregated Facilities shall be submitted prior to the award of a federally-assisted construction contract exceeding \$10,000 which is not exempt from the provisions of the Equal Opportunity Clause.
2. Contractors receiving federally-assisted construction contract awards exceeding \$10,000 which are not exempt from the provisions of the Equal Opportunity Clause will be required to provide for the forwarding of the following notice to prospective subcontractors for supplies and construction contracts where the subcontracts exceed \$10,000 and are not exempt from the provisions of the Equal Opportunity Clause. NOTE: The penalty for making false statements in offers is prescribed in 18 U.S.C. 1001.

Notice to Prospective Subcontractors of Requirements for Certification of Non-Segregated Facilities

1. A Certification of Non-segregated Facilities shall be submitted prior to the award of a subcontract exceeding \$10,000, which is not exempt from the provisions of the Equal Opportunity Clause.
2. Contractors receiving subcontract awards exceeding \$10,000 which are not exempt from the provisions of the Equal Opportunity Clause will be required to provide for the forwarding of this notice to prospective subcontractors for supplies and construction contracts where the subcontracts exceed \$10,000 and are not exempt from the provisions of the Equal Opportunity Clause. NOTE: The penalty for making false statements in offers is prescribed in 18 U.S.C. 1001.

Certification of Non-segregated Facilities

The federally-assisted construction contractor certifies that she or he does not maintain or provide, for his employees, any segregated facilities at any of his establishments and that she or he does not permit his employees to perform their services at any location, under his control, where segregated facilities are maintained. The federally-assisted construction contractor certifies that she or he will not maintain or provide, for his employees, segregated facilities at any of his establishments and that she or he will not permit his employees to perform their services at any location under his control where segregated facilities are maintained. The federally-assisted construction contractor agrees that a breach of this certification is a violation of the Equal Opportunity Clause in this contract.

As used in this certification, the term "segregated facilities" means any waiting rooms, work areas, restrooms, and washrooms, restaurants and other eating areas, timeclocks, locker rooms and other storage or dressing areas, parking lots, drinking fountains, recreation or entertainment areas, transportation, and housing facilities provided for employees which are segregated by explicit directives or are, in fact, segregated on the basis of race, color, religion, or national origin because of habit, local custom, or any other reason. The federally-assisted construction contractor agrees that (except where she or he has obtained identical certifications from proposed subcontractors for specific time periods) she or he will obtain identical certifications from proposed subcontractors prior to the award of subcontracts exceeding \$10,000 which are not exempt from the provisions of the Equal Opportunity Clause and that she or he will retain such certifications in his files.

Suspension and Debarment

The Bidder certifies that, neither the firm nor any person associated therewith in the capacity of owner, partner, director, officer, principal, investigator, project director, manager, auditor, and/or position involving the administration of federal funds:

- (a) is presently debarred, suspended, proposed for debarment, declared ineligible, or voluntarily excluded from covered transactions, as defined in 49 CFR s29.110(a), by any federal department or agency;
- (b) has within a three-year period preceding this certification been convicted of or had a civil judgment rendered against it for: commission of fraud or a criminal offense in connection with obtaining, attempting to obtain, or performing a federal, state, or local government transaction or public contract; violation of federal or state antitrust statutes; or commission of embezzlement, theft, forgery, bribery, falsification or destruction of records, making false statements, or receiving stolen property;
- (c) is presently indicted for or otherwise criminally or civilly charged by a federal, state, or local governmental entity with commission of any of the offenses enumerated in paragraph 9(b) of this certification; and
- (d) has within a three-year period preceding this certification had one or more federal, state, or local government public transactions terminated for cause or default.

The Bidder certifies that it shall not knowingly enter into any transaction with any subcontractor, material supplier, or vendor who is debarred, suspended, declared ineligible, or voluntarily excluded from participation in this project by any federal agency unless authorized by the Florida Department of Transportation.

Bid #19-900: Poe Springs Road Trail (LAP - FPN 433990-2-58-01)

_____ **BIDDER**

Attest:

_____ **BY:** _____

_____ **Title** _____ **Title**

_____ **Address**

ADDENDA

The Bidder hereby acknowledges that he has received Addenda Number(s): _____, _____, _____.
_____, _____, Bidder shall insert Number of each Addendum received and agrees that all addenda issues
are hereby made part of the Contract Documents, and the Bidder further agrees that his Bid(s) includes all impacts
resulting from said Addenda.

BIDDER

Attest:

_____ **BY:** _____

_____ **Title** _____ **Title**

BID SCHEDULE**Bid #19-900: Poe Springs Road Trail (LAP - FPN 433990-2-58-01)**

ITEM NO.	FDOT PAY ITEM #	DESCRIPTION	EST QUANTITY	UNIT	UNIT PRICE	AMOUNT BID (EXT TOTAL)
1	101-1	Mobilization	1	LS		
2	102-1	Maintenance of Traffic	1	LS		
3	104-10-3	Sediment Barrier	17,700	LF		
4	110-1-1	Clearing & Grubbing	2.0	AC		
5	110-7-1	Mailboxes	27	EA		
6	120-2-2	Borrow Excavation, Truck Measure	257	CY		
7	120-1	Regular Excavation	1741	CY		
8	160-4	12" Type B Stabilization	2670 24,700	SY		
9	285-704	Optional Base Group 1	19900	SY		
10	285-711	Optional Base Group 11	135 190	SY		
11	286-1	Turnout Construction	775 830	SY		
12	334-1-12	Superpave Asphalt Concrete, Traffic B	1730 1740	TN		
13	400-1-11	Concrete Class I, Retaining Walls	202	CY		
14	425-152-1	Inlets, DT BOT, Type C, <10'	4.0	EA		
15	430-174-218	Pipe Culv, ERCP, 18" SD (12"x18") (14" x 23")	646 670	LF		

ITEM NO.	FDOT PAY ITEM #	DESCRIPTION	EST QUANTITY	UNIT	UNIT PRICE	AMOUNT BID (EXT TOTAL)
16	430-982-625	Mitered End Sec, ERCP, 18" S/CD (12"x18") (14" x 23")	36 38	EA		
17	515-231-1	Pedestrian/Bicycle Railing, Aluminum, 42" Type 1	650	LF		
18	522-1	Concrete Sidewalk & Driveways, 4" thick	640	SY		
19	522-2	Concrete Sidewalk & Driveways, 6" thick	140	SY		
20	527-2	Detectable Warnings	384	SF		
21	570-1-1	Performance Turf	24580	SY		
22	570-1-2	Performance Turf, Sod	7773	SY		
23	1644-800	Fire Hydrant, Relocate (Includes Hot Tap Valves)	2	EA		
24	700-1-11	Single Post Sign, F&I Ground Mount, (Up to 12 SF)	10	AS		
25	700-3-50	Single Post Sign, Relocate (Up to 12 SF)	11	EA		
26	710-10-90	Painted Pavement Markings, Final Surface	1	LS		
27	711-11-124	Thermoplastic, Standard, White, Solid, 12"	742	LF		
28	711-11-125	Thermoplastic, Standard, White, Solid, 24"	860	LF		
29	1644-700	Fire Hydrant, Relocate	2	EA		
TOTAL BID AMOUNT						

NOTE: This bid is a unit price bid based on estimated quantities. Final payment shall be based upon actual field measurement of quantities.

List of Unit Abbreviations:

SY Square Yards

GL Gallons

SD Side Drain

LS Lump Sum
CY Cubic Yards
EA Each
TN Tons
HR Hour

MG Thousand Gallons
GM Gross Miles
LF Linear Feet
NM Net Miles
PI Per Intersection

ED Each Day
CD Cross Drain
AS Assembly
RCP Reinforced Concrete Pipe
AC Acre

Bidder: _____ Company: _____

Address: _____

Authorized Signature: _____ Title: _____

Clearly Print Signature: _____ Title: _____

PHONE: _____ FAX: _____ DATE: _____

Email Address: _____



CONTRACT PLANS COMPONENTS
ROADWAY PLANS
SIGNING & PAVEMENT MARKING PLANS

INDEX OF ROADWAY PLANS

SHEET NO.	SHEET DESCRIPTION
1	KEY SHEET
2	SIGNATURE SHEET
3	SUMMARY OF PAY ITEMS
4 - 8	TYPICAL SECTIONS
9	TURNOUT DETAILS
10	SUMMARY OF QUANTITIES
11	PROJECT NOTES
12	MES PAYMENT DETAIL
13 - 46	PLAN & PROFILE SHEETS
47 - 120	CROSS SECTION SHEETS
121	STORMWATER POLLUTION PREVENTION PLAN
122	TEMPORARY TRAFFIC CONTROL PLAN

CONTRACT PLANS
FINANCIAL PROJECT ID 433990-2-58-01 (FEDERAL FUNDS)
ALACHUA COUNTY PROJECT ID 6304

ALACHUA COUNTY
COUNTY ROAD NO. 340 SHARED USE PATH

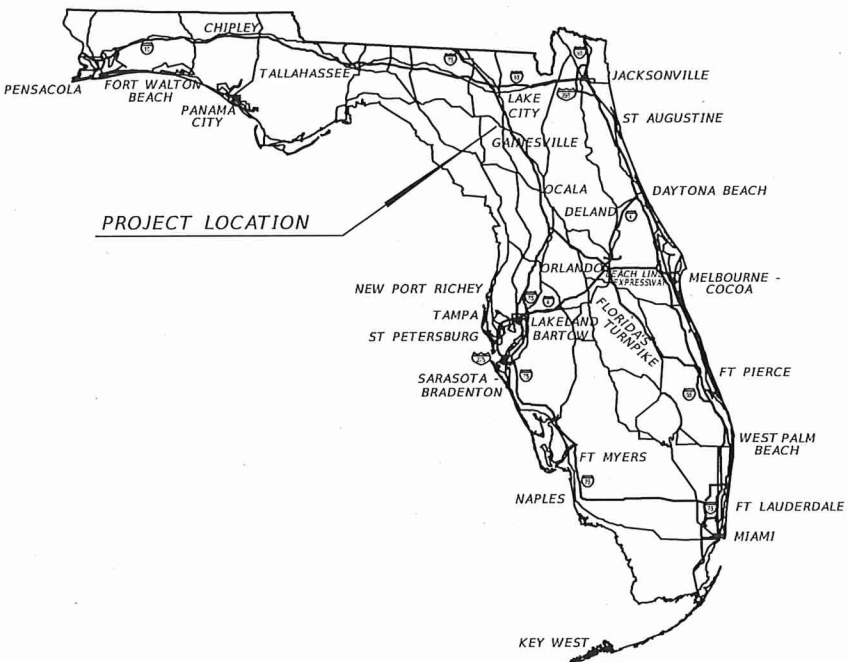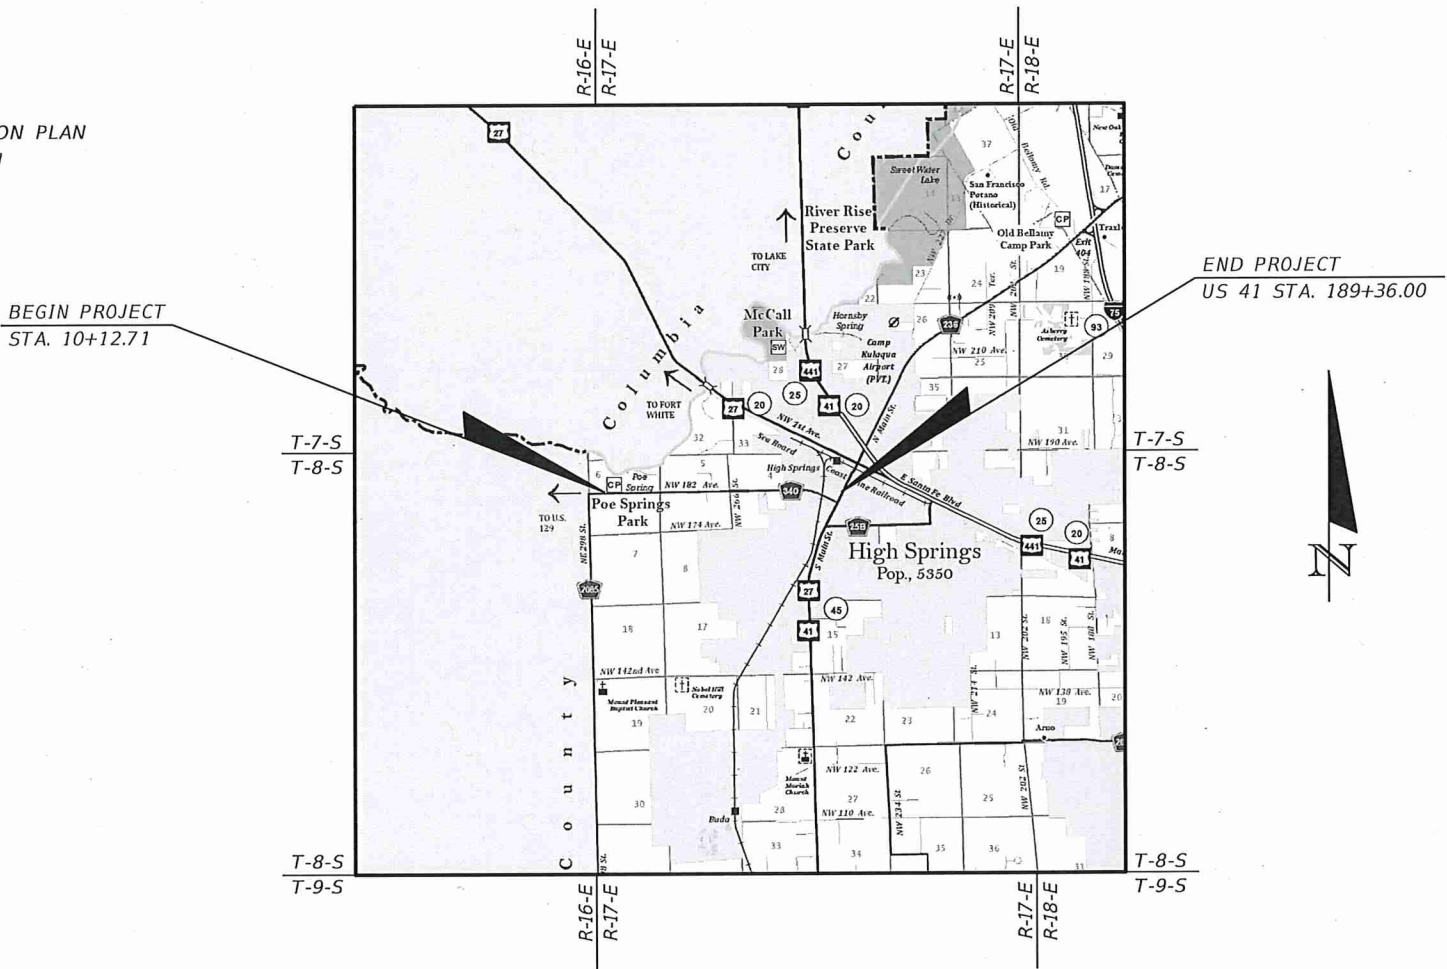

GOVERNING STANDARD PLANS:
Florida Department of Transportation, FY2018-19 Standard Plans for Road and Bridge Construction and applicable Interim Revisions (IRs).

Standard Plans for Road Construction and associated IRs are available at the following website: <http://www.fdot.gov/design/standardplans>

APPLICABLE IRs: IR - -

Standard Plans for Bridge Construction are included in the Structures Plans Component

GOVERNING STANDARD SPECIFICATIONS:
Florida Department of Transportation, JUL 2018 Standard Specifications for Road and Bridge Construction at the following website: <http://www.fdot.gov/programmanagement/Implemented/SpecBooks>

REVISIONS:
ROADWAY PLANS SHEETS 3, 10, 28, & 79

TOTAL PROJECT LENGTH: 3.39 MILES

ROADWAY PLANS
ENGINEER OF RECORD:
JAMES H. PITMAN, JR., P.E.
P.E. NO.: 42035
NORTH FLORIDA PROFESSIONAL SERVICES INC.
P.O. BOX 3823
LAKE CITY, FL 32056
CONTRACT NO.:
VENDOR NO.:
CERTIFICATE OF AUTHORIZATION NO.: 29011

ALACHUA COUNTY
PROJECT MANAGER:
BRIAN M. SINGLETON, P.E.

CONSTRUCTION CONTRACT NO.	FISCAL YEAR	SHEET NO.
	18	1

PROPOSAL SUMMARY OF PAY ITEMS FOR PROJECT 433990-2-58-01				
PROJECT : 433990-2-58-01		COUNTY : ALACHUA	COUNTY/SECTION :	
0001 SUMMARY OF ROADWAY				
ITEM NUMBER	ITEM DESCRIPTION	UNIT	433900-1-58-01	QUANTITY TOTAL
0101- 1-	MOBILIZATION 43399025801	LS	1.000	1.000
0102- 1-	MAINTENANCE OF TRAFFIC 43399025801	LS	1.000	1.000
0104- 10- 3	SEDIMENT BARRIER	LF	17700.000	17700.000
0110- 1- 1	CLEARING AND GRUBBING 43399025801	LS	2.000	2.000
0110- 7- 1	MAILBOXES	EA	27.000	27.000
0120- 2- 2	BORROW EXCAVATION, TRUCK MEASURE	CY	257.000	257.000
0120- 1	REGULAR EXCAVATION	CY	1741.000	1741.000
0160- 4-	TYPE B STABILIZATION	SY	24654.600	24654.600
0285-704	OPTIONAL BASE GROUP 1	SY	19900.000	19900.000
0285-711	OPTIONAL BASE GROUP 11	SY	186.900	186.900
0286- 1-	TURNOUT CONSTRUCTION	SY	826.900	826.900
0334- 1- 12	SUPERPAVE ASPHALTIC CONC, TRAFFIC B	TN	1735.700	1735.700
0400- 1- 11	CONCRETE CLASS 1, RETAINING WALLS	CY	202.000	202.000
0425-152- 1	INLETS, DT BOT, TYPE C, <10'	EA	4.000	4.000
0430-174-218	PIPE CULVERT, OPTIONAL MATERIAL, ELLIP/ARCH, 18"SD (14"X23")	LF	670.000	670.000
0430-982-625	MITERED END SECTION, OPTIONAL MATERIAL, ELLIP/ARCH, 18"SD (14"X23")	EA	38.000	38.000
0515-231- 1	PEDESTRIAN/BICYCLE RAILING, ALUMINUM, 42" TYPE 1	LF	650.000	650.000
0522- 1-	CONCRETE SIDEWALK AND DRIVEWAYS, 4" THICK	SY	640.000	640.000
0522- 2	CONCRETE SIDEWALK AND DRIVEWAYS, 6" THICK	SY	140.000	140.000
0527- 2	DETECTABLE WARNINGS	SF	384.000	384.000
0570- 1- 1	PERFORMANCE TURF	SY	24580.000	24580.000
0570- 1- 2	PERFORMANCE TURF, SOD	SY	7773.000	7773.000
1644-800	FIRE HYDRANT, RELOCATE (INCLUDES HOT TAP VALVES)	EA	2.000	2.000

PROPOSAL SUMMARY OF PAY ITEMS FOR PROJECT 433990-2-58-01				
PROJECT : 433990-2-58-01		COUNTY : ALACHUA	COUNTY/SECTION :	
0002 SUMMARY OF SIGNING				
ITEM NUMBER	ITEM DESCRIPTION	UNIT	433990-2-58-01	QUANTITY TOTAL
0700- 1- 11	SINGLE POST SIGN, F&I GROUND MOUNT, UP TO 12 SF	AS	10.000	10.000
0700- 3- 50	SIGNLE POST SIGN, RELOCATE, UP TO 12 SF	EA	11.000	11.000
0710- 10- 090	PAINTED PAVEMENT MARKINGS, FINAL SURFACE	LS	1.000	1.000
0711- 11-124	THERMOPLASTIC, STANDARD, WHITE, SOLID, 12"	LF	742.000	742.000
0711- 11-125	THERMOPLASTIC, STANDARD, WHITE, SOLID, 24" FOR STOP LINE AND CROSSWALK	LF	860.000	860.000



REVISIONS				JAMES H. PITMAN, JR., P.E. P.E. LICENSE NUMBER 42035 NORTH FLORIDA PROFESSIONAL SERVICES P.O. BOX 3823 LAKE CITY, FL 32056 CERTIFICATE OF AUTHORIZATION 29011	ALACHUA COUNTY PUBLIC WORKS			SUMMARY OF PAY ITEMS	SHEET NO.
DATE	DESCRIPTION	DATE	DESCRIPTION		ROAD NO.	COUNTY	FINANCIAL PROJECT ID		
5/15/19	⚠ DRIVEWAY ADDED STA. 89+40.00; STABILIZATION QUANTITY UPDATED				CR 340	ALACHUA	433990-2-58-01		
					BPitman 5/23/2019 7:56:05 AM \\nfps-server\X - Active Jobs\2017\L170215ELE\H. CADD\Roadway\CESSRD01.DGN				

THE OFFICIAL RECORD OF THIS SHEET IS THE ELECTRONIC FILE DIGITALLY SIGNED AND SEALED UNDER RULE 61G15-23.004, F.A.C.

SUMMARY OF DRAINAGE STRUCTURES




QUANTITY	STR. NO.	STATION	SIDE	DESCRIPTION	BARRELS	TYPE C DBI	PIPE 14"X23" ECP (LF)	COMMENTS	REMARKS
P	S-101	27+00.00	LT	TYPE C DBI	1	1		NO SLOTS	
F									
P	S-102	27+00.00	RT	TYPE C DBI AND PIPE	1	1	18	SINGLE SLOT, OPEN TO THE TO THE WEST	
F									
P	S-103	30+20.00	LT	TYPE C DBI	1	1		NO SLOTS	
F									
P	S-104	30+20.00	RT	TYPE C DBI AND PIPE	1	1	20	SINGLE SLOT, OPEN TO THE EAST	
F									
SHEET TOTALS -				PLAN QUANTITY		4	38		
				FINAL QUANTITY					

SUMMARY OF SIDE DRAINS AND MES



SUMMARY OF SIDE DRAINS AND MES							
LOCATION	SIDE	PIPE LENGTH - LF		MES - EA		DESIGN NOTES	CONSTRUCTION REMARKS
		ELLIP/ARCH (0430174218)		ELLIP/ARCH (0430982625)			
14"X23"		14"X23"					
STA. TO STA.		P	F	P	F		
16+52.68 to 17+32.68	LT	80.0		2			
38+67.60 to 39+07.60	LT	40.0		2			
68+83.80 to 69+07.80	LT	24.0		2			
70+18.70 to 70+74.70	LT	56.0		2			
89+28.00 to 89+52.00	LT	24.0		2			
93+65.43 to 93+89.43	LT	24.0		2			
105+22.26 to 105+46.26	LT	24.0		2			
107+13.13 to 107+37.13	LT	24.0		2			
112+93.18 to 113+49.18	LT	56.0		2			
121+42.50 to 121+66.50	LT	24.0		2			
139+17.02 to 139+89.02	LT	72.0		2			
143+18.55 to 143+58.55	LT	40.0		2			
147+87.48 to 148+27.48	LT	40.0		2			
148+92.80 to 149+32.80	LT	40.0		2			
150+80.61 to 151+20.61	LT	40.0		2			
172+90.63 to 173+14.63	LT	24.0		2			
SUB-TOTAL :		632.0		38			
TOTAL :		632.0		38			



REVISIONS				James H. Pitman Jr., P.E. P.E. LICENSE NUMBER 42035 NORTH FLORIDA PROFESSIONAL SERVICES PO BOX 3823 LAKE CITY, FL 32056 CERTIFICATE OF AUTHORIZATION 29011	ALACHUA COUNTY PUBLIC WORKS			SUMMARY OF QUANTTTIES	SHEET NO.
DATE	DESCRIPTION	DATE	DESCRIPTION		ROAD NO.	COUNTY	FINANCIAL PROJECT ID		
5/15/19	Δ DRIVEWAY ADDED STA. 89+40.00				CR 340	ALACHUA	433990-2-58-01		10

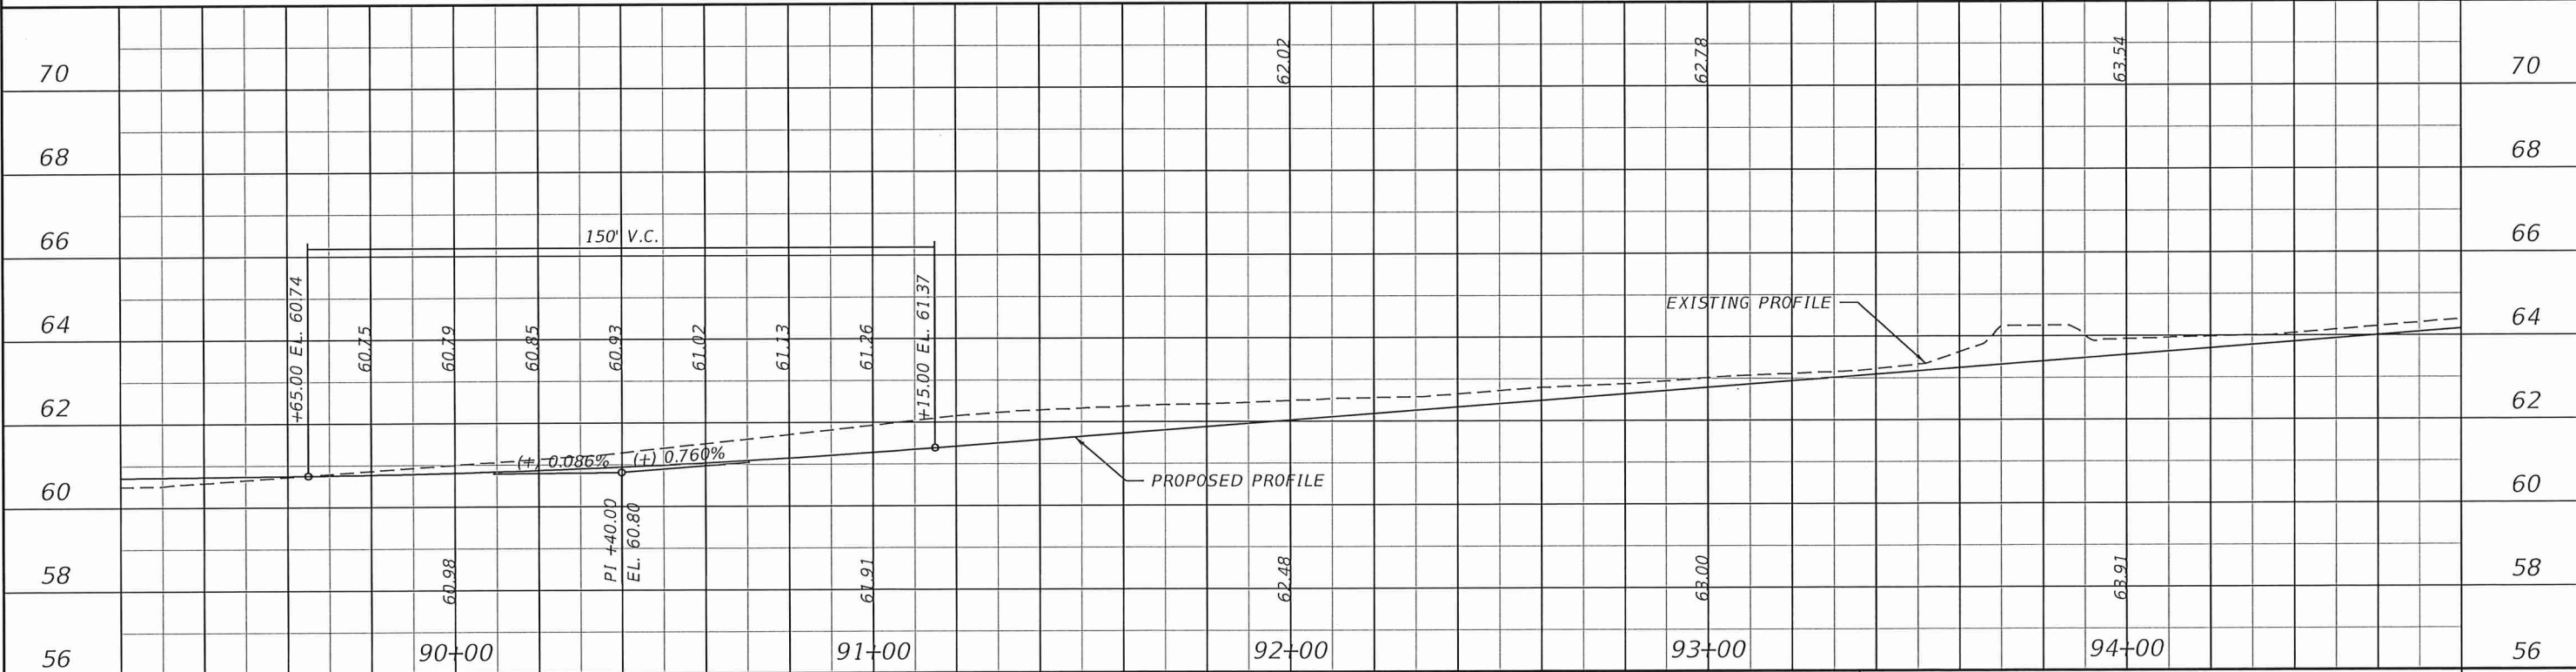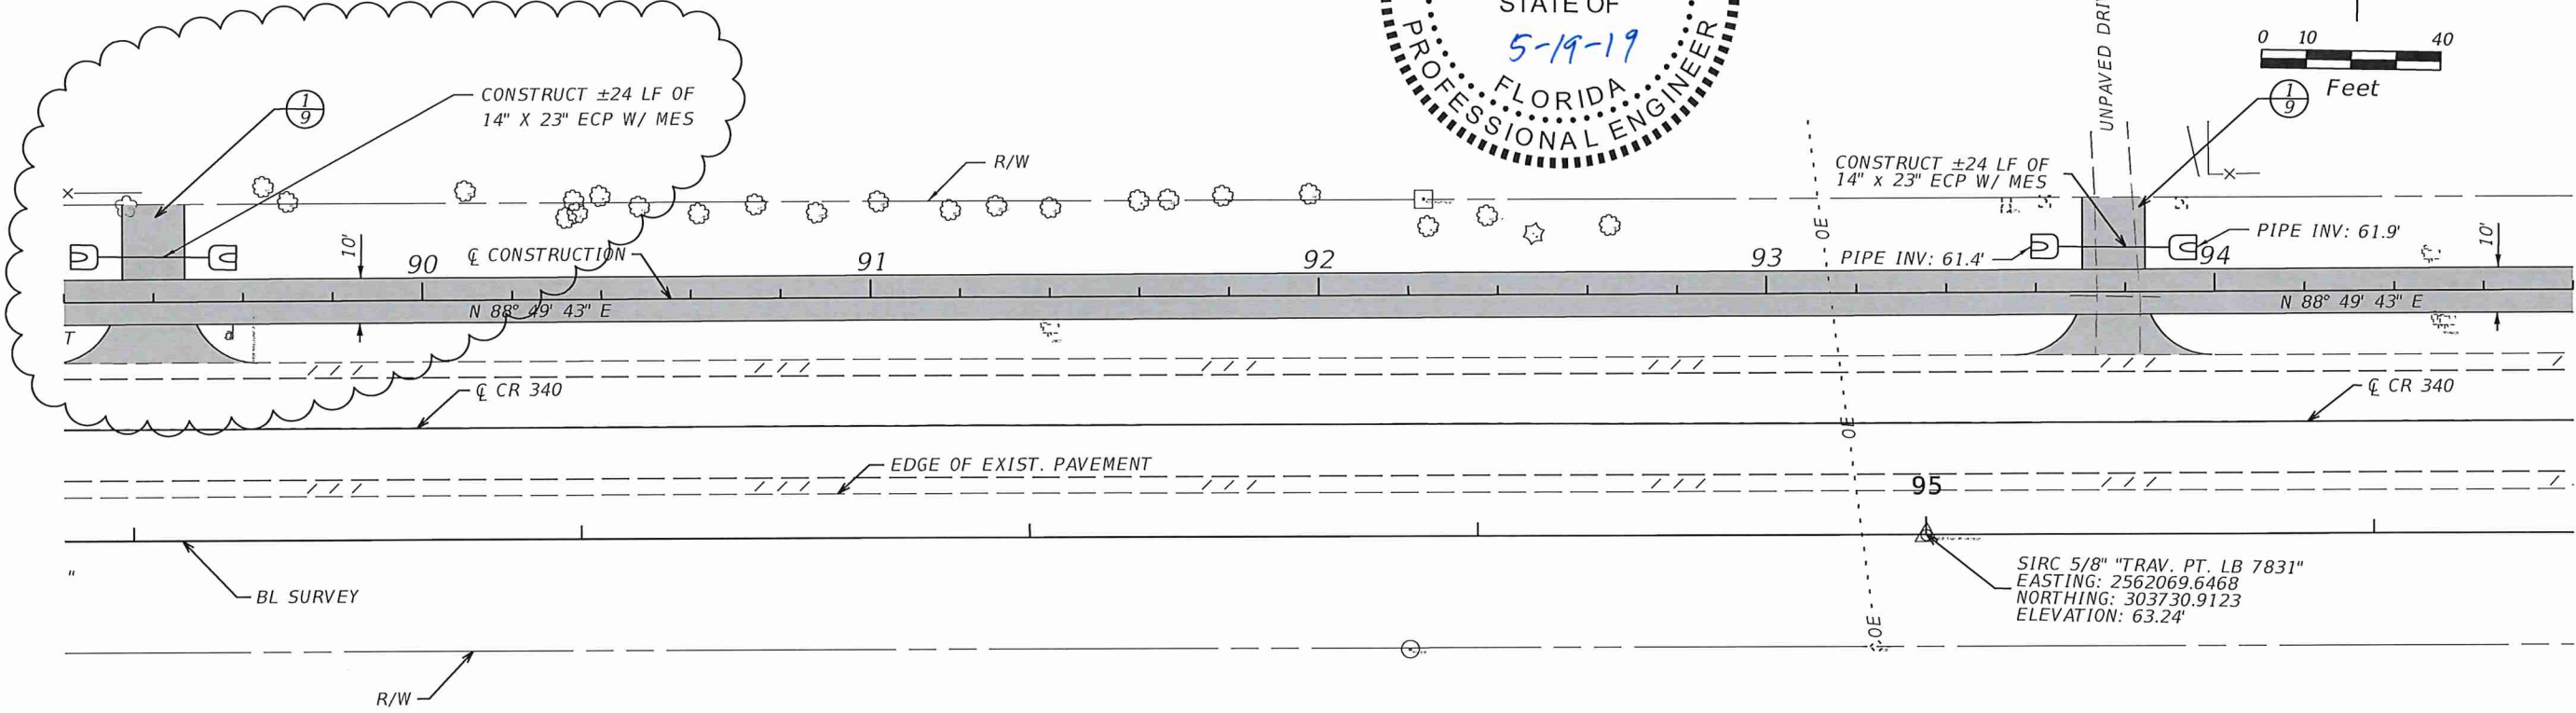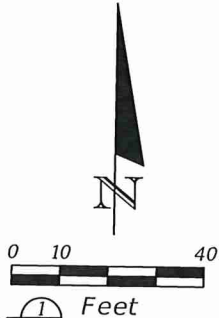

REVISIONS				James H. Pitman Jr., P.E. P.E. LICENSE NUMBER 42035 NORTH FLORIDA PROFESSIONAL SERVICES PO BOX 3823 LAKE CITY FL, 32056 CERTIFICATE OF AUTHORIZATION 29011	ALACHUA COUNTY PUBLIC WORKS			PLAN & PROFILE SHEETS	SHEET NO.
DATE	DESCRIPTION	DATE	DESCRIPTION		ROAD NO.	COUNTY	FINANCIAL PROJECT ID		
5/15/19	Δ DRIVEWAY ADDED STA. 89+40.00				CR 340	ALACHUA	433990-2-58-01		28

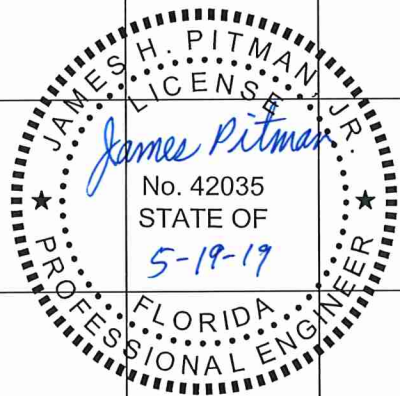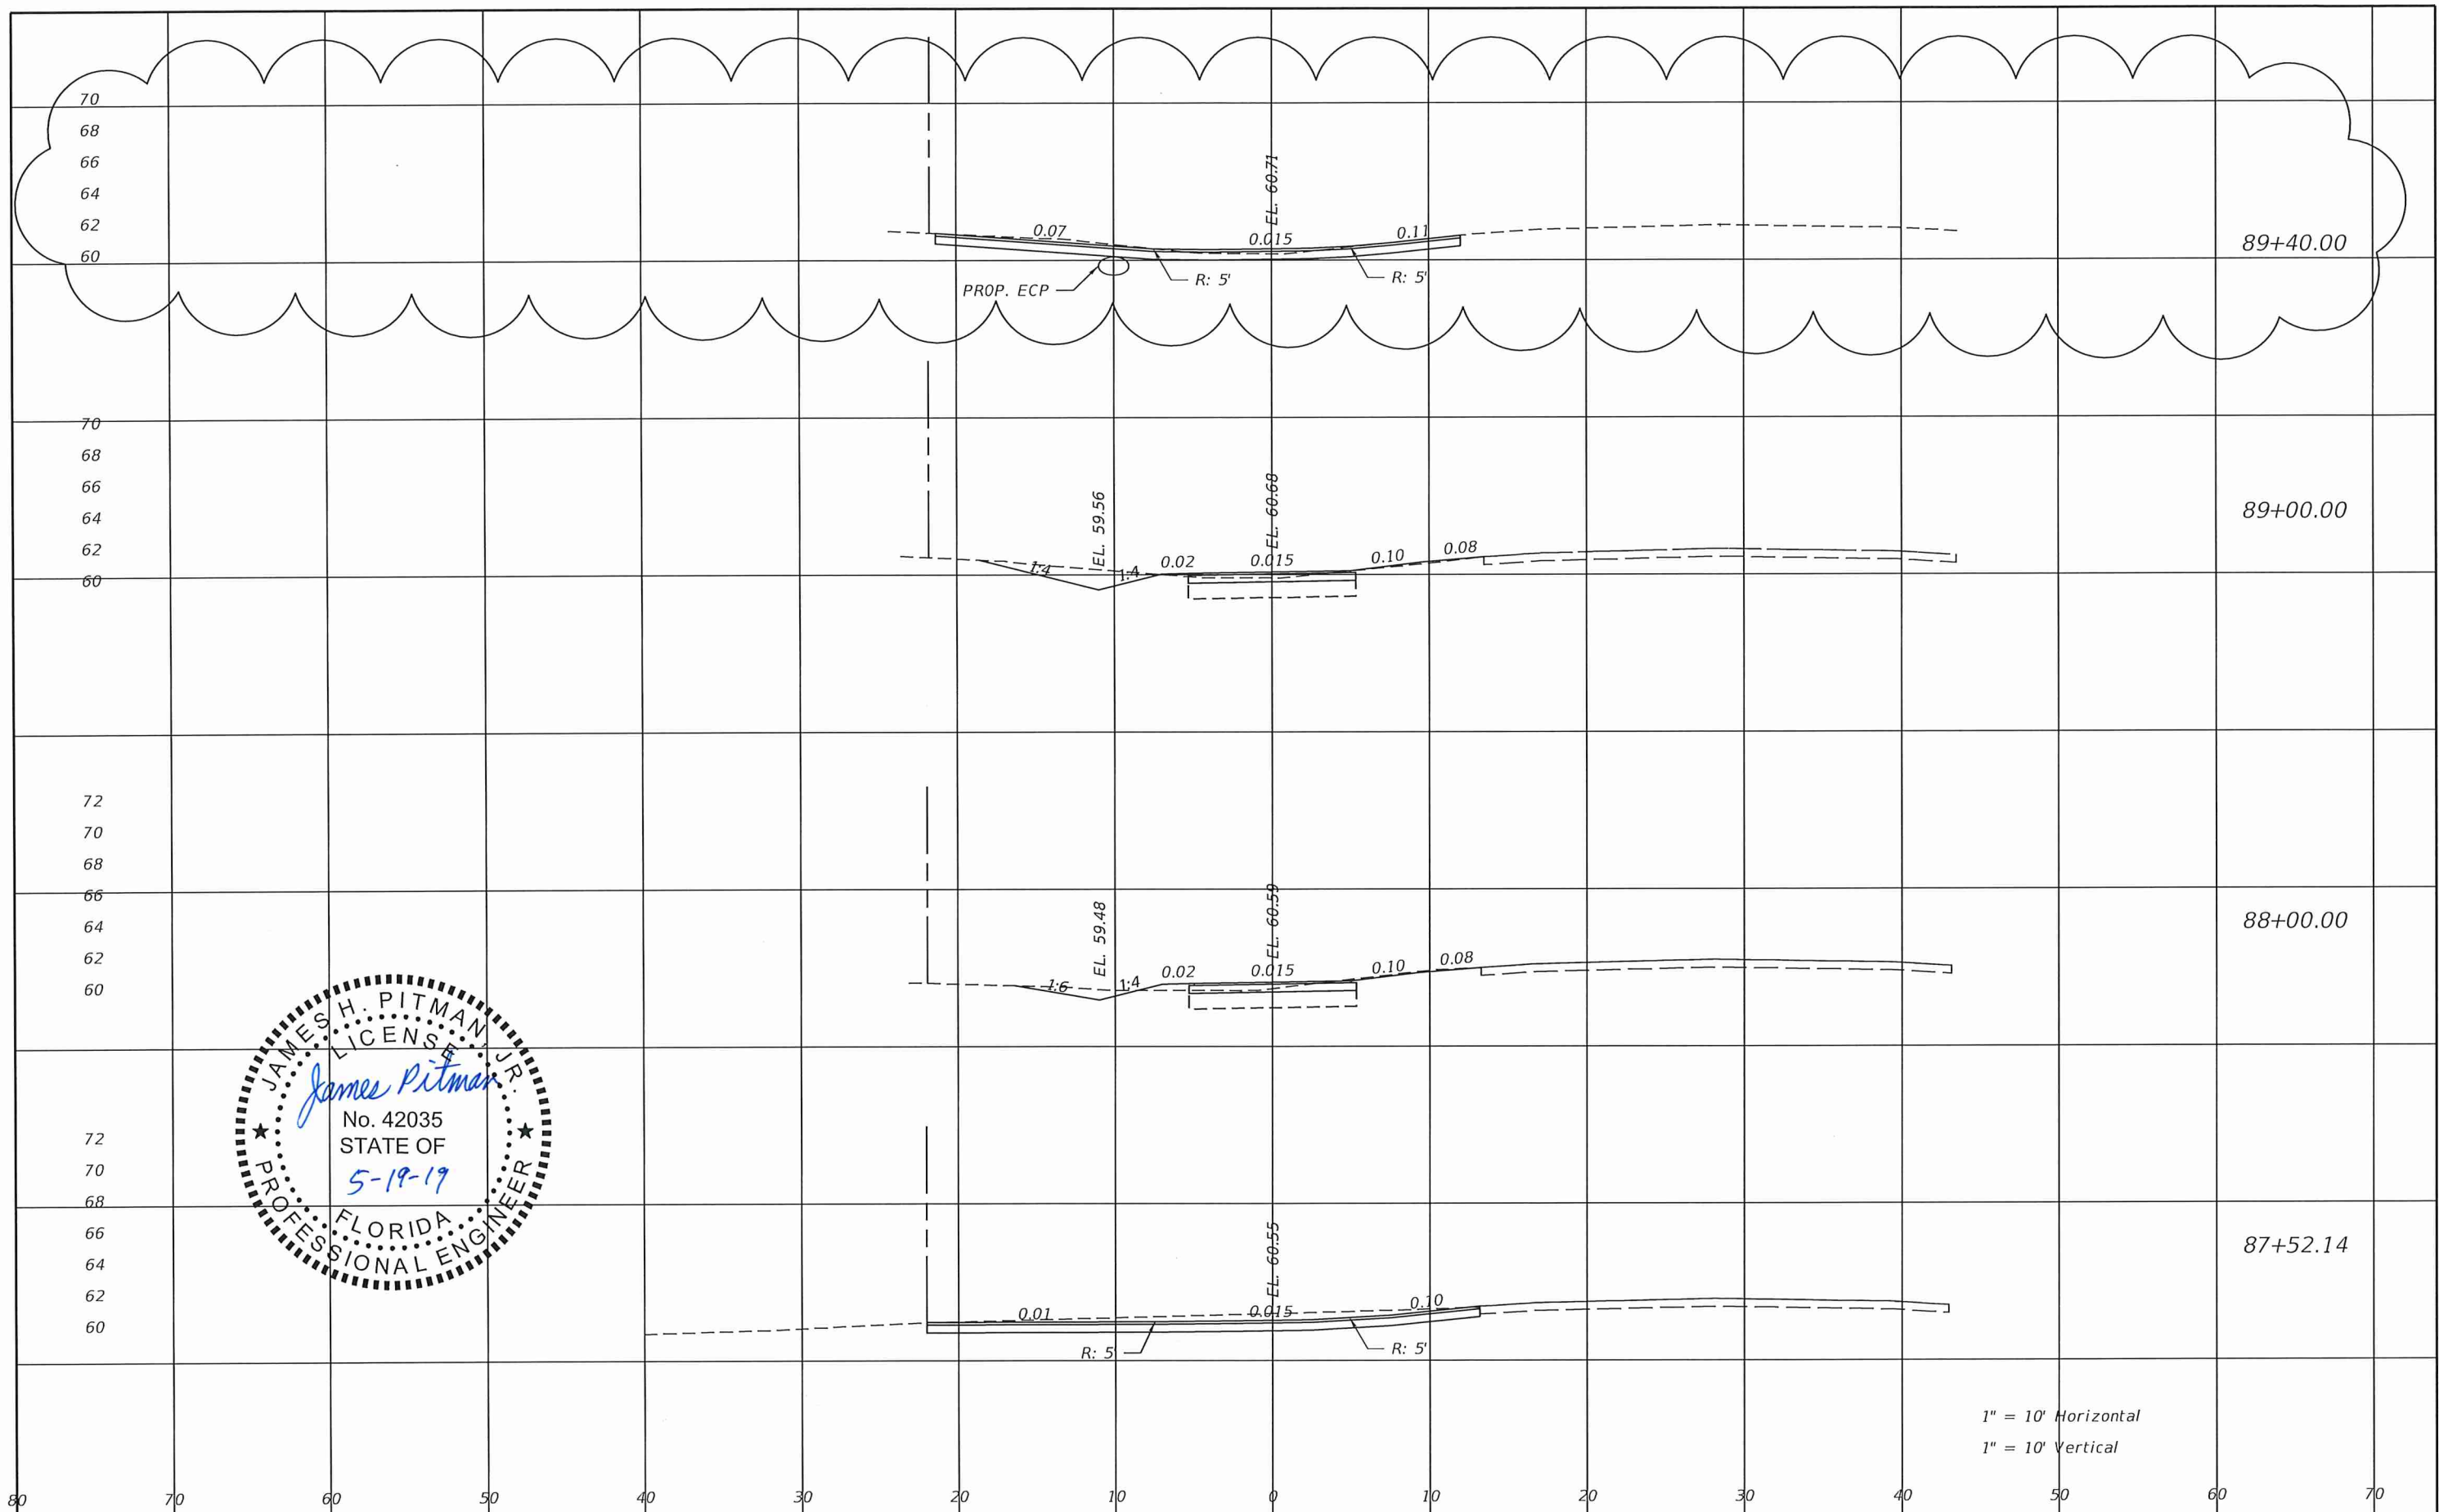

1" = 10' Horizontal
1" = 10' Vertical

REVISIONS				James H. Pitman, Jr., P.E. P.E. LICENSE NUMBER 42035 NORTH FLORIDA PROFESSIONAL SERVICES PO BOX 3823 LAKE CITY, FL 32056 CERTIFICATE OF AUTHORIZATION 00029011	ALACHUA COUNTY PUBLIC WORKS			CROSS SECTION SHEETS	SHEET NO. 79
DATE	DESCRIPTION	DATE	DESCRIPTION		ROAD NO.	COUNTY	FINANCIAL PROJECT ID		
5/15/19	△ DRIVEWAY ADDED				CR 340	ALACHUA	433990-2-58-01		