




NW 39TH AVENUE/STATE ROAD 222

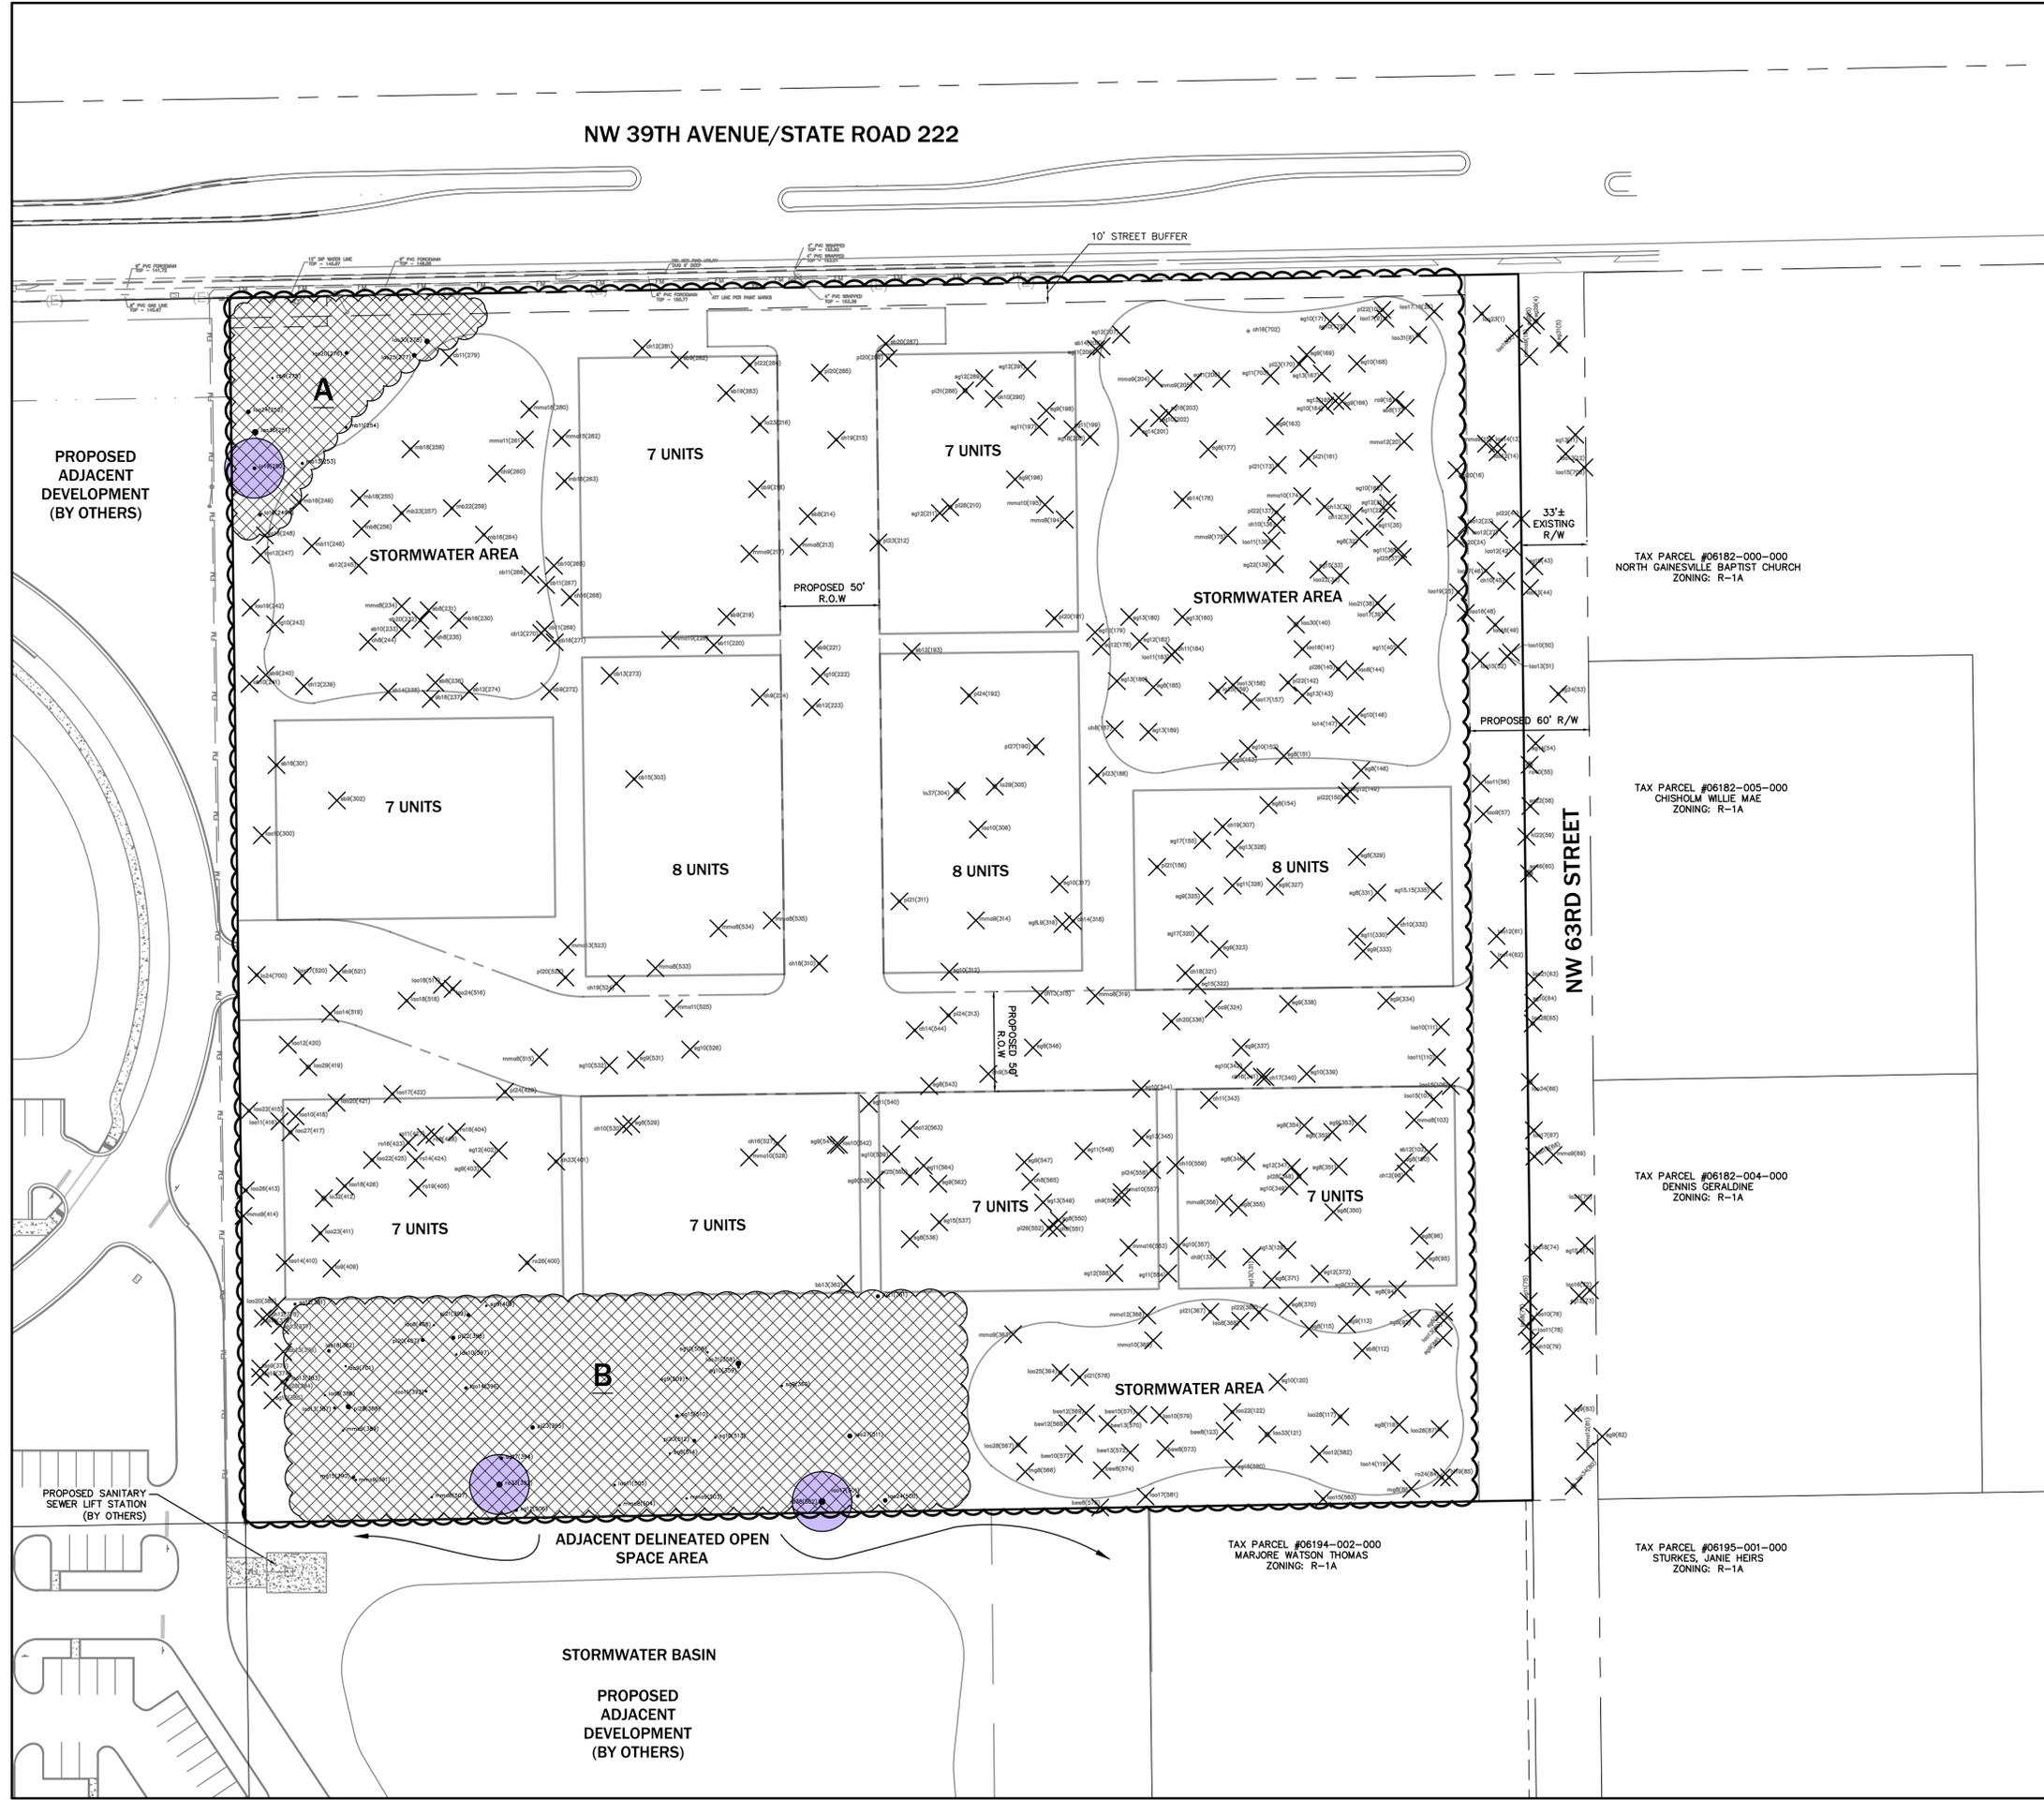

TREE CLEARING DATA		
EXISTING CANOPY:	381,940 S.F.	100% OF SITE
EXISTING CANOPY TO REMAIN:	45,950 S.F.	12.0% OF EXISTING CANOPY
TREE AREA A:	8,468 S.F.	2.2% OF EXISTING CANOPY
TREE AREA B:	37,482 S.F.	9.8% OF EXISTING CANOPY

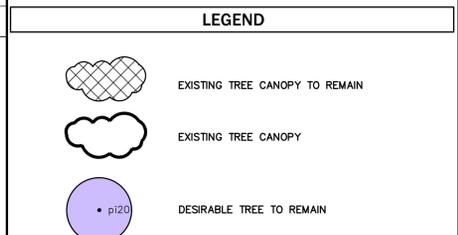

- TREE LEGEND:**
 ONLY TREES WITH A DIAMETER 8" AND GREATER WERE LOCATED FOR THIS SURVEY. (DIAMETER MEASURED 4.5' ABOVE GRADE) MARKED WITH AN ALUMINUM TAG AND A UNIQUE NUMBER
- | DIAMETER | SPACING | DIAMETER AT GRADE | TAG NUMBER | SIZE/COMMON NAME Genus species |
|----------|---------|-------------------|------------|---|
| 13" | | | | BLUE BEECH <i>Carpinus caroliniana</i> |
| 15" | | | | BASSWOOD <i>Tilia sp.</i> |
| 9" | | | | CAMPHOR <i>Cinnamomum camphora</i> |
| 16" | | | | CHINABERRY <i>Melia azedarach</i> |
| 17" | | | | BLACK CHERRY <i>Prunus serotina</i> |
| 22" | | | | HICKORY <i>Carya sp.</i> |
| 19" | | | | LAUREL OAK <i>Quercus hemisphaerica</i> |
| 10" | | | | LIGUSTRUM <i>Ligustrum sp.</i> |
| 18" | | | | LIVE OAK <i>Quercus virginiana</i> |
| 18" | | | | RED MULBERRY <i>Morus rubra</i> |
| 15" | | | | MAGNOLIA <i>Magnolia grandiflora</i> |
| 15" | | | | MIMOSA <i>Albisia julibrissin</i> |
| 20" | | | | PINE <i>Pinus sp.</i> |
| 16" | | | | SOUTHERN RED OAK <i>Quercus falcata</i> |
| 18" | | | | SUGARBERRY <i>Celtis laevigata</i> |
| 18" | | | | SWEETGUM <i>Liquidambar styraciflua</i> |

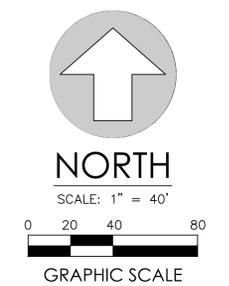

No.	Date	Comment

Professional Engineer of Record:

 Sergio J. Reyes, P.E. 47311
 Engineer Certificate No.

Project No: 19-079
 Project phase: PRELIMINARY DEVELOPMENT PLAN
 Project title: TARA ST. AUGUSTINE ALACHUA COUNTY

Sheet title: TREE PRESERVATION PLAN

Designed: SJR	Sheet No.:
Drawn: JB	C0.30
Checked: CV	
Date: 10/07/2019	

I:\projects\Tara St. Augustine\Plans\Current\DMG\PRELIMINARY DEVELOPMENT PLAN\19-079\DP1.dwg, CO.30-TREE, 10/7/2019 1:33:04 PM