


JUDGE STEPHAN P. MICKLE COURTHOUSE RENAMING

Gainesville, Florida



INTERIOR & EXTERIOR SIGNAGE

PRELIMINARY EXTERIOR SIGNAGE


August 20, 2021

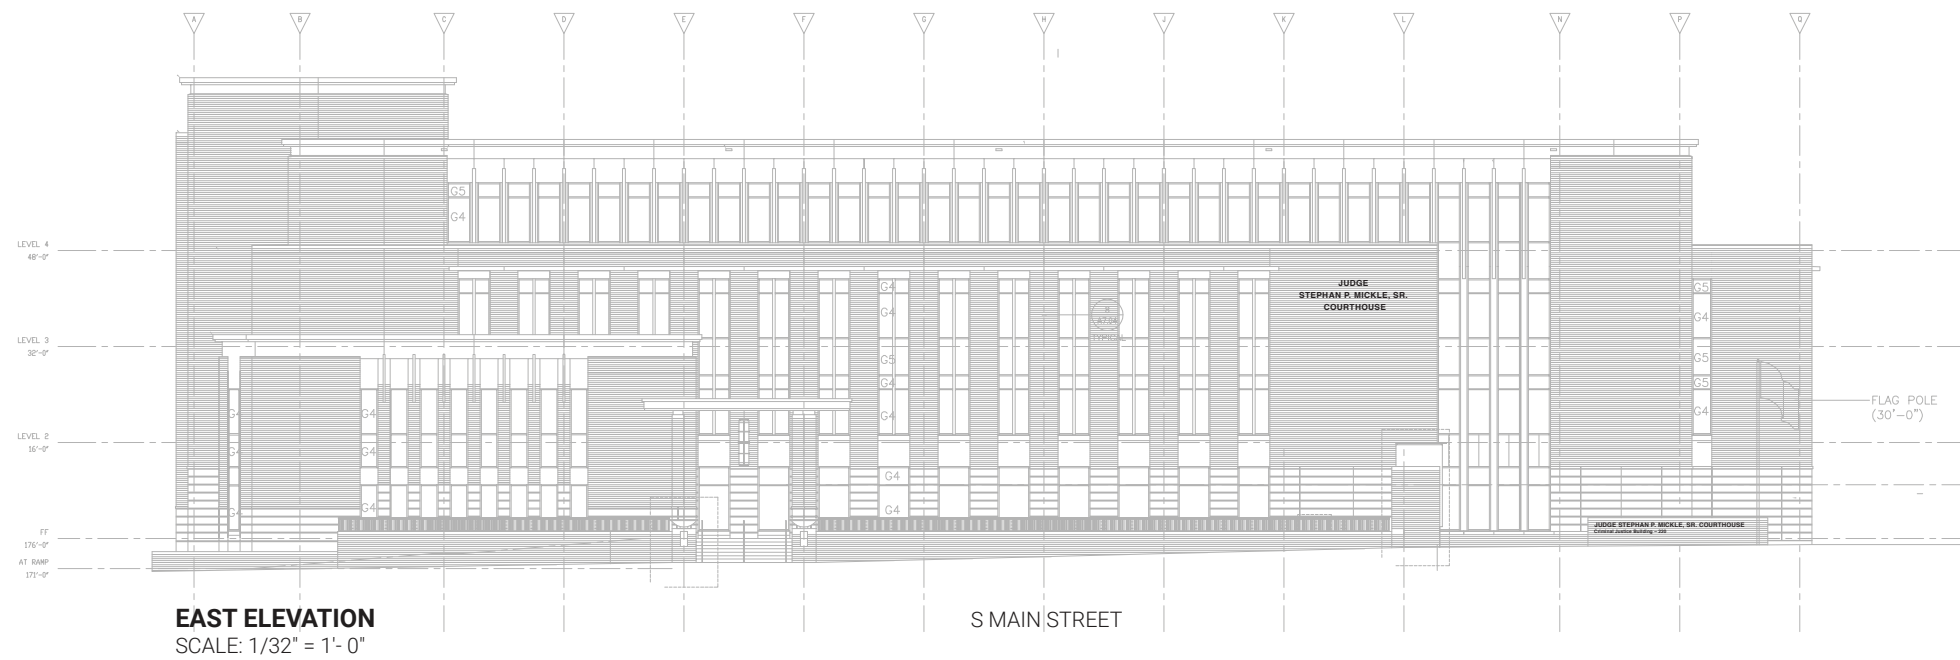

SIGN TYPE B

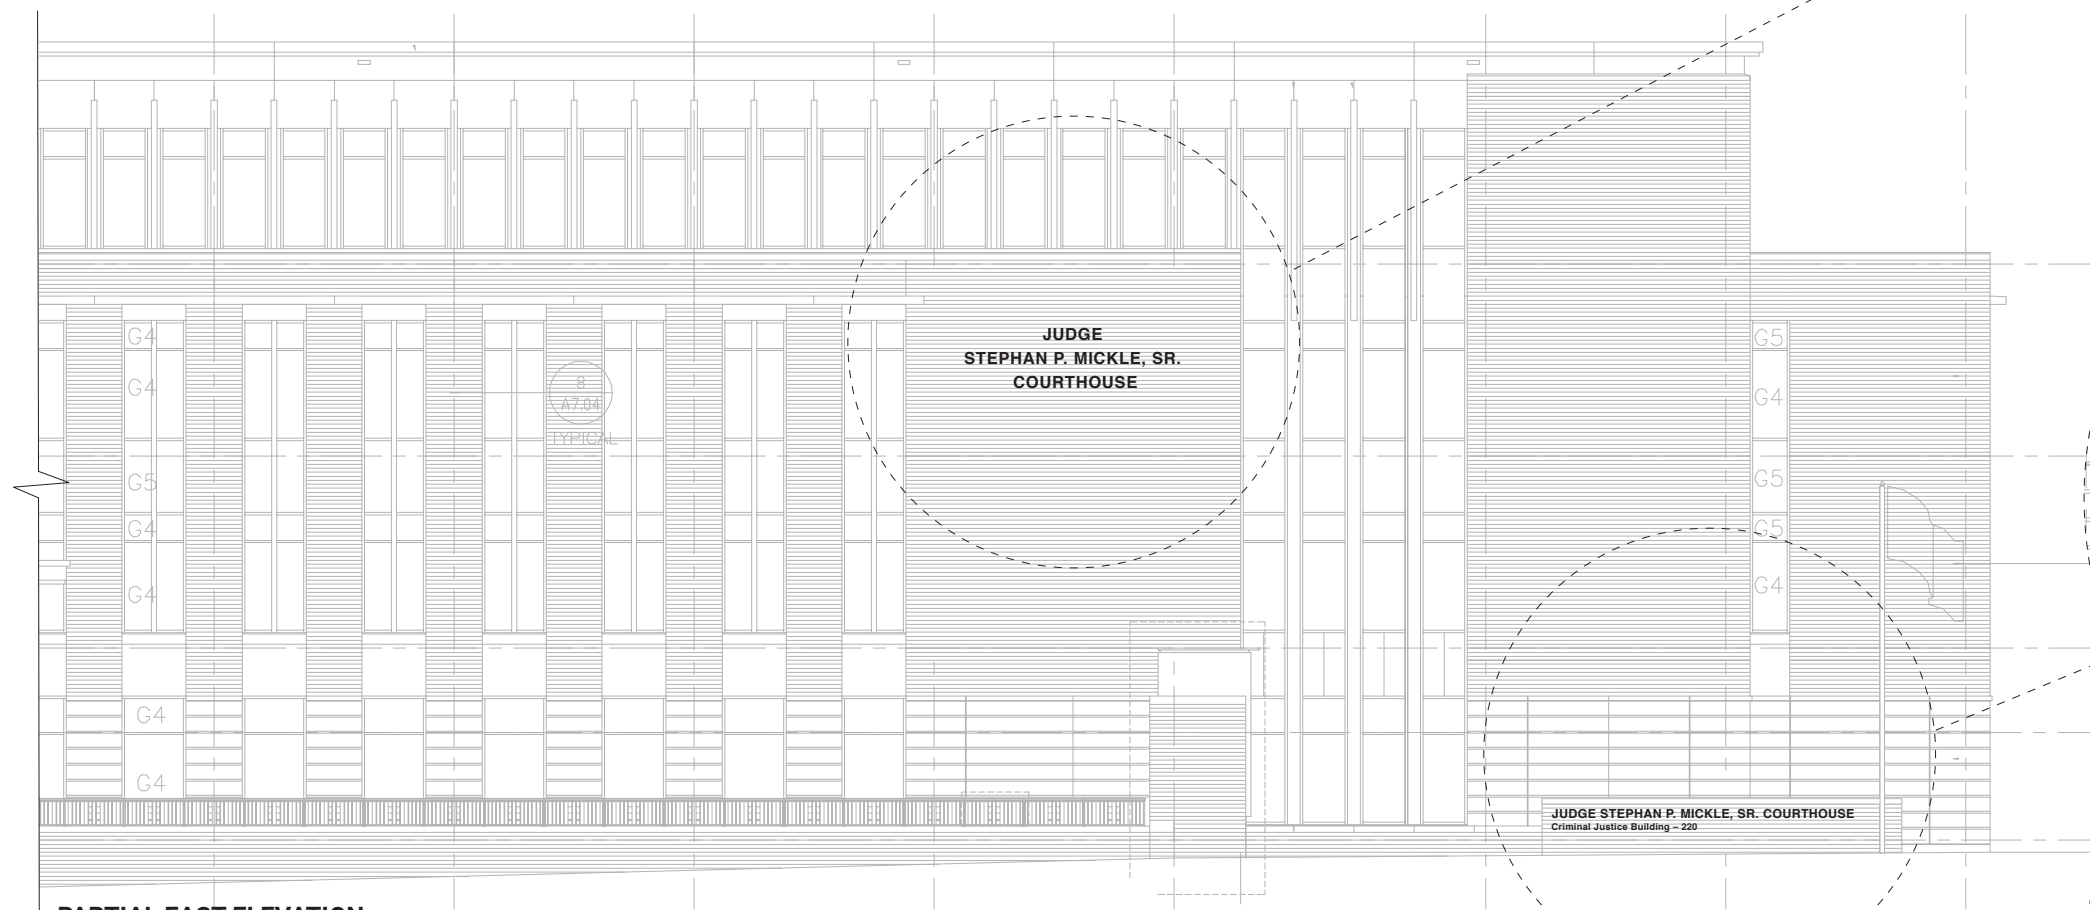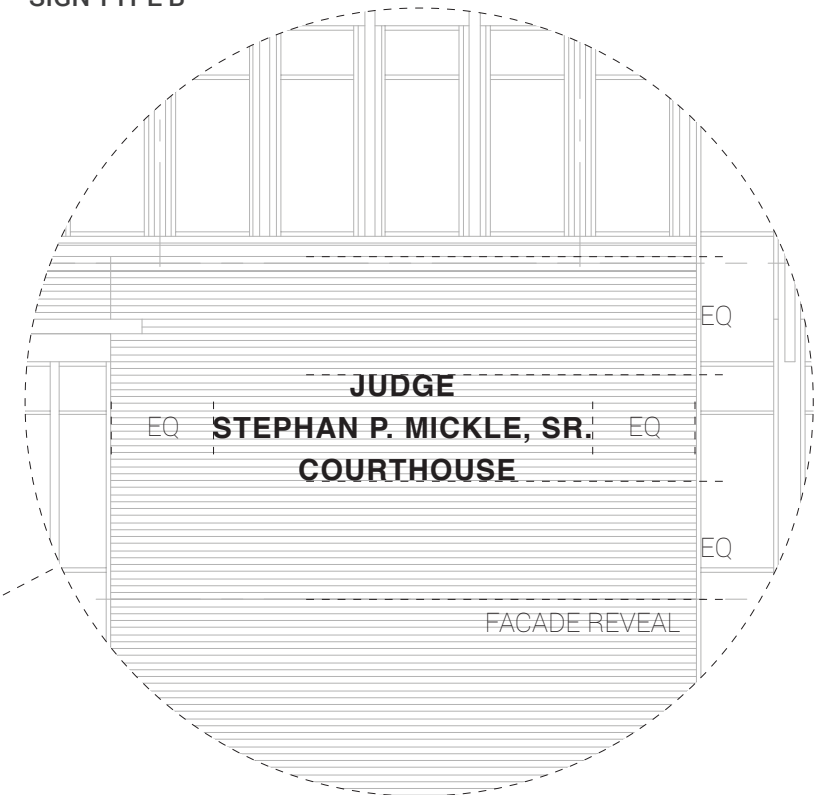

SIGN TYPE A

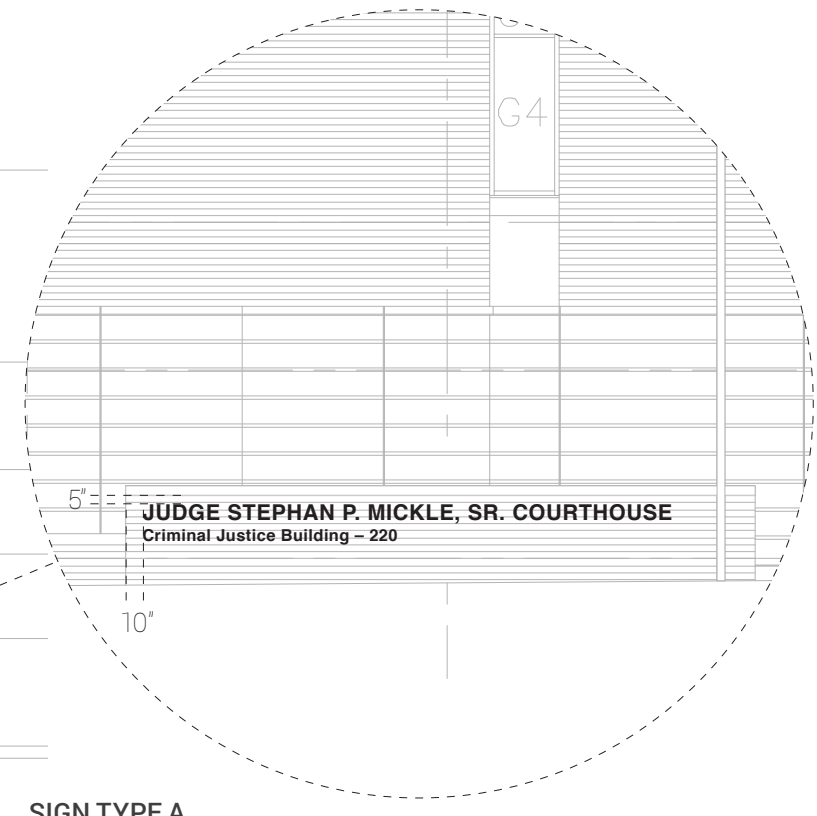








1 ELEVATION - SIGN TYPE A
SCALE: 1/2"=1'-0"

A SECTION - SIGN TYPE A
SCALE: 1/2"=1'-0"

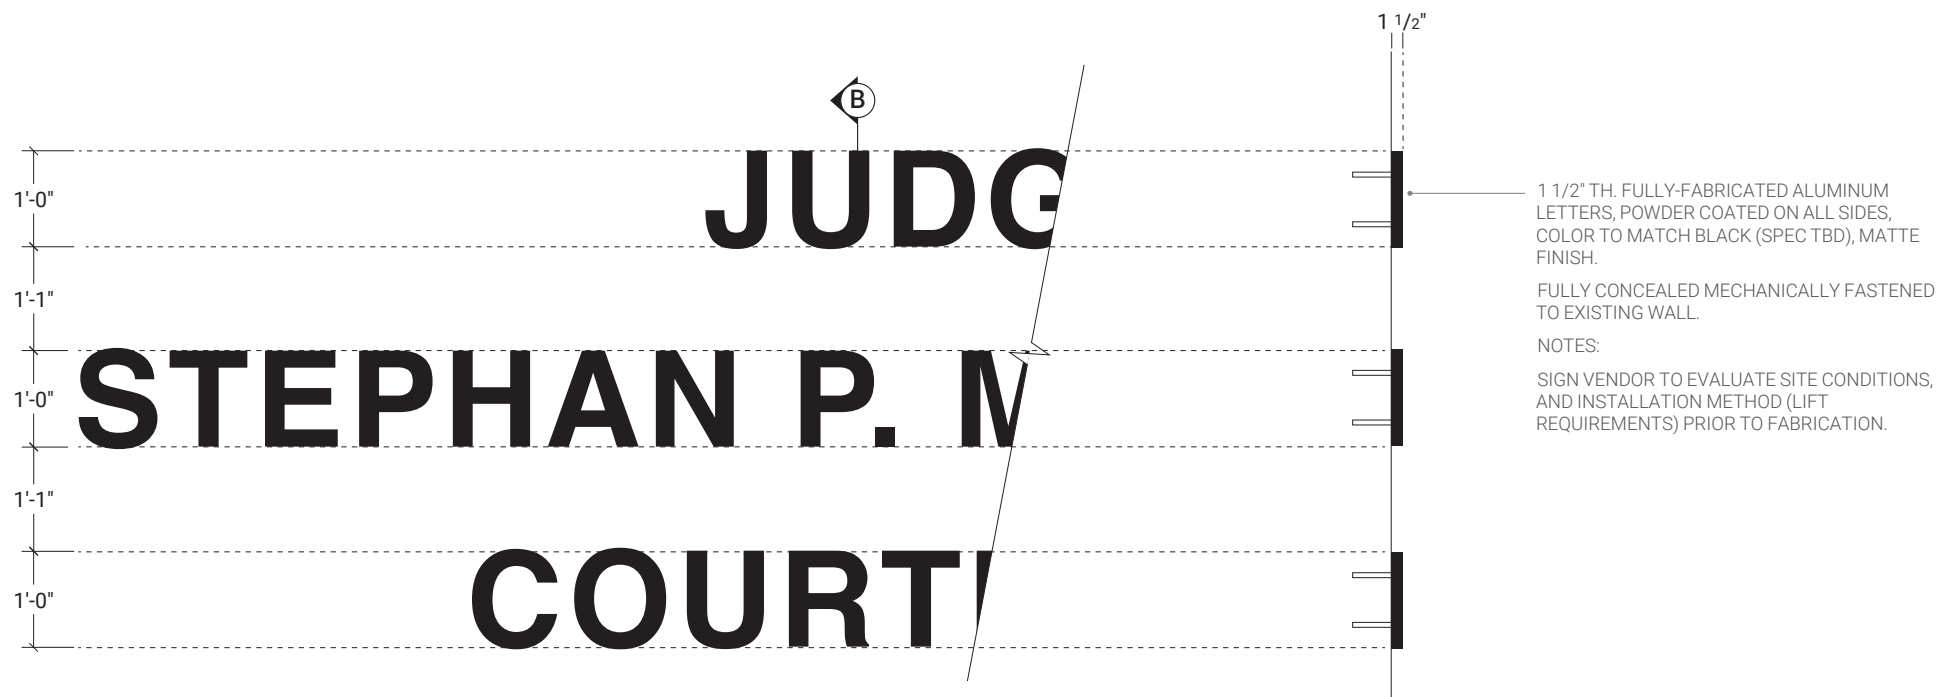

2 ELEVATION - SIGN TYPE B
SCALE: 1/2"=1'-0"

B SECTION - SIGN TYPE B
SCALE: 1/2"=1'-0"

