

CONTRACT PLANS COMPONENTS

ROADWAY PLANS
SIGNING & PAVEMENT MARKING PLANS


INDEX OF SIGNING AND
PAVEMENT MARKING PLANS

SHEET NO.	SHEET DESCRIPTION
S-1	KEY SHEET
S-2	SIGNATURE SHEET
S-3 - S-19	PLAN SHEETS

SIGNING AND PAVEMENT MARKING PLANS

FINANCIAL PROJECT ID 433990-2-58-01 (FEDERAL FUNDS)
ALACHUA COUNTY PROJECT ID 6304

ALACHUA COUNTY
COUNTY ROAD NO. 340 SHARED USE PATH

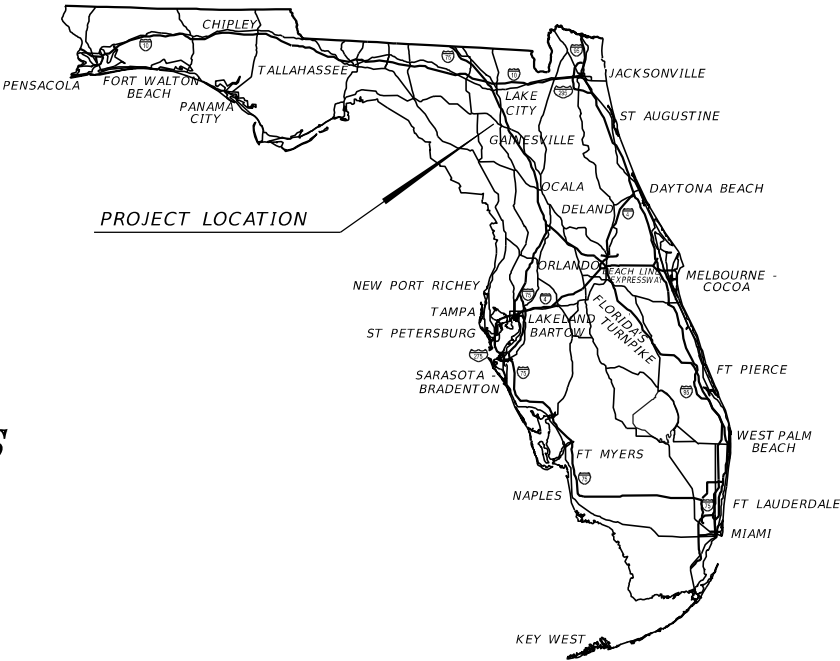


SIGNING AND
PAVEMENT MARKING PLANS
ENGINEER OF RECORD:

JAMES H. PITMAN, JR., P.E.
P.E. NO.: 42035
NORTH FLORIDA PROFESSIONAL SERVICES INC.
P.O. BOX 3823
LAKE CITY, FL 32056
CONTRACT NO.:
VENDOR NO.:
CERTIFICATE OF AUTHORIZATION NO.: 29011

ALACHUA COUNTY
PROJECT MANAGER:
BRIAN M. SINGLETON, P.E.

CONSTRUCTION CONTRACT NO.	FISCAL YEAR	SHEET NO.
		S-1

THE OFFICIAL RECORD OF THIS SHEET IS THE ELECTRONIC FILE DIGITALLY SIGNED AND SEALED UNDER RULE 61G15-23.004, F.A.C.

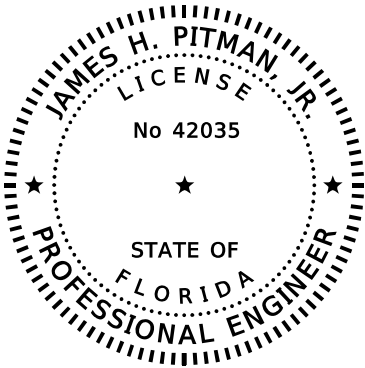

THIS ITEM HAS BEEN DIGITALLY
SIGNED AND SEALED BY:

PRINTED COPIES OF THIS DOCUMENT ARE
NOT CONSIDERED SIGNED AND SEALED.
THE SIGNATURE MUST BE VERIFIED
IN THE ELECTRONIC DOCUMENTS.

NORTH FLORIDA PROFESSIONAL SERVICES
TEL: (386) 752-4675
PO BOX 3823
LAKE CITY, FL 32056
CERTIFICATE OF AUTHORIZATION: 00029011
JAMES H. PITMAN, JR, P.E. NO. 42035

THE ABOVE NAMED PROFESSIONAL ENGINEER SHALL BE RESPONSIBLE FOR THE
FOLLOWING SHEETS IN ACCORDANCE WITH RULE 61G15-23.004, F.A.C.

- S-1


S-2

S-3 - S-19
- KEY SHEET





SIGNATURE SHEET

PLAN SHEETS


REVISIONS				James H. Pitman Jr., P.E. P.E. LICENSE NUMBER 42035 NORTH FLORIDA PROFESSIONAL SERVICES PO BOX 3823 LAKE CITY, FL 32056 CERTIFICATE OF AUTHORIZATION 29011	ALACHUA COUNTY PUBLIC WORKS			SHEET NO.
DATE	DESCRIPTION	DATE	DESCRIPTION					
					ROAD NO.	COUNTY	FINANCIAL PROJECT ID	SIGNATURE SHEET
					CR 340	ALACHUA	433990-2-58-01	

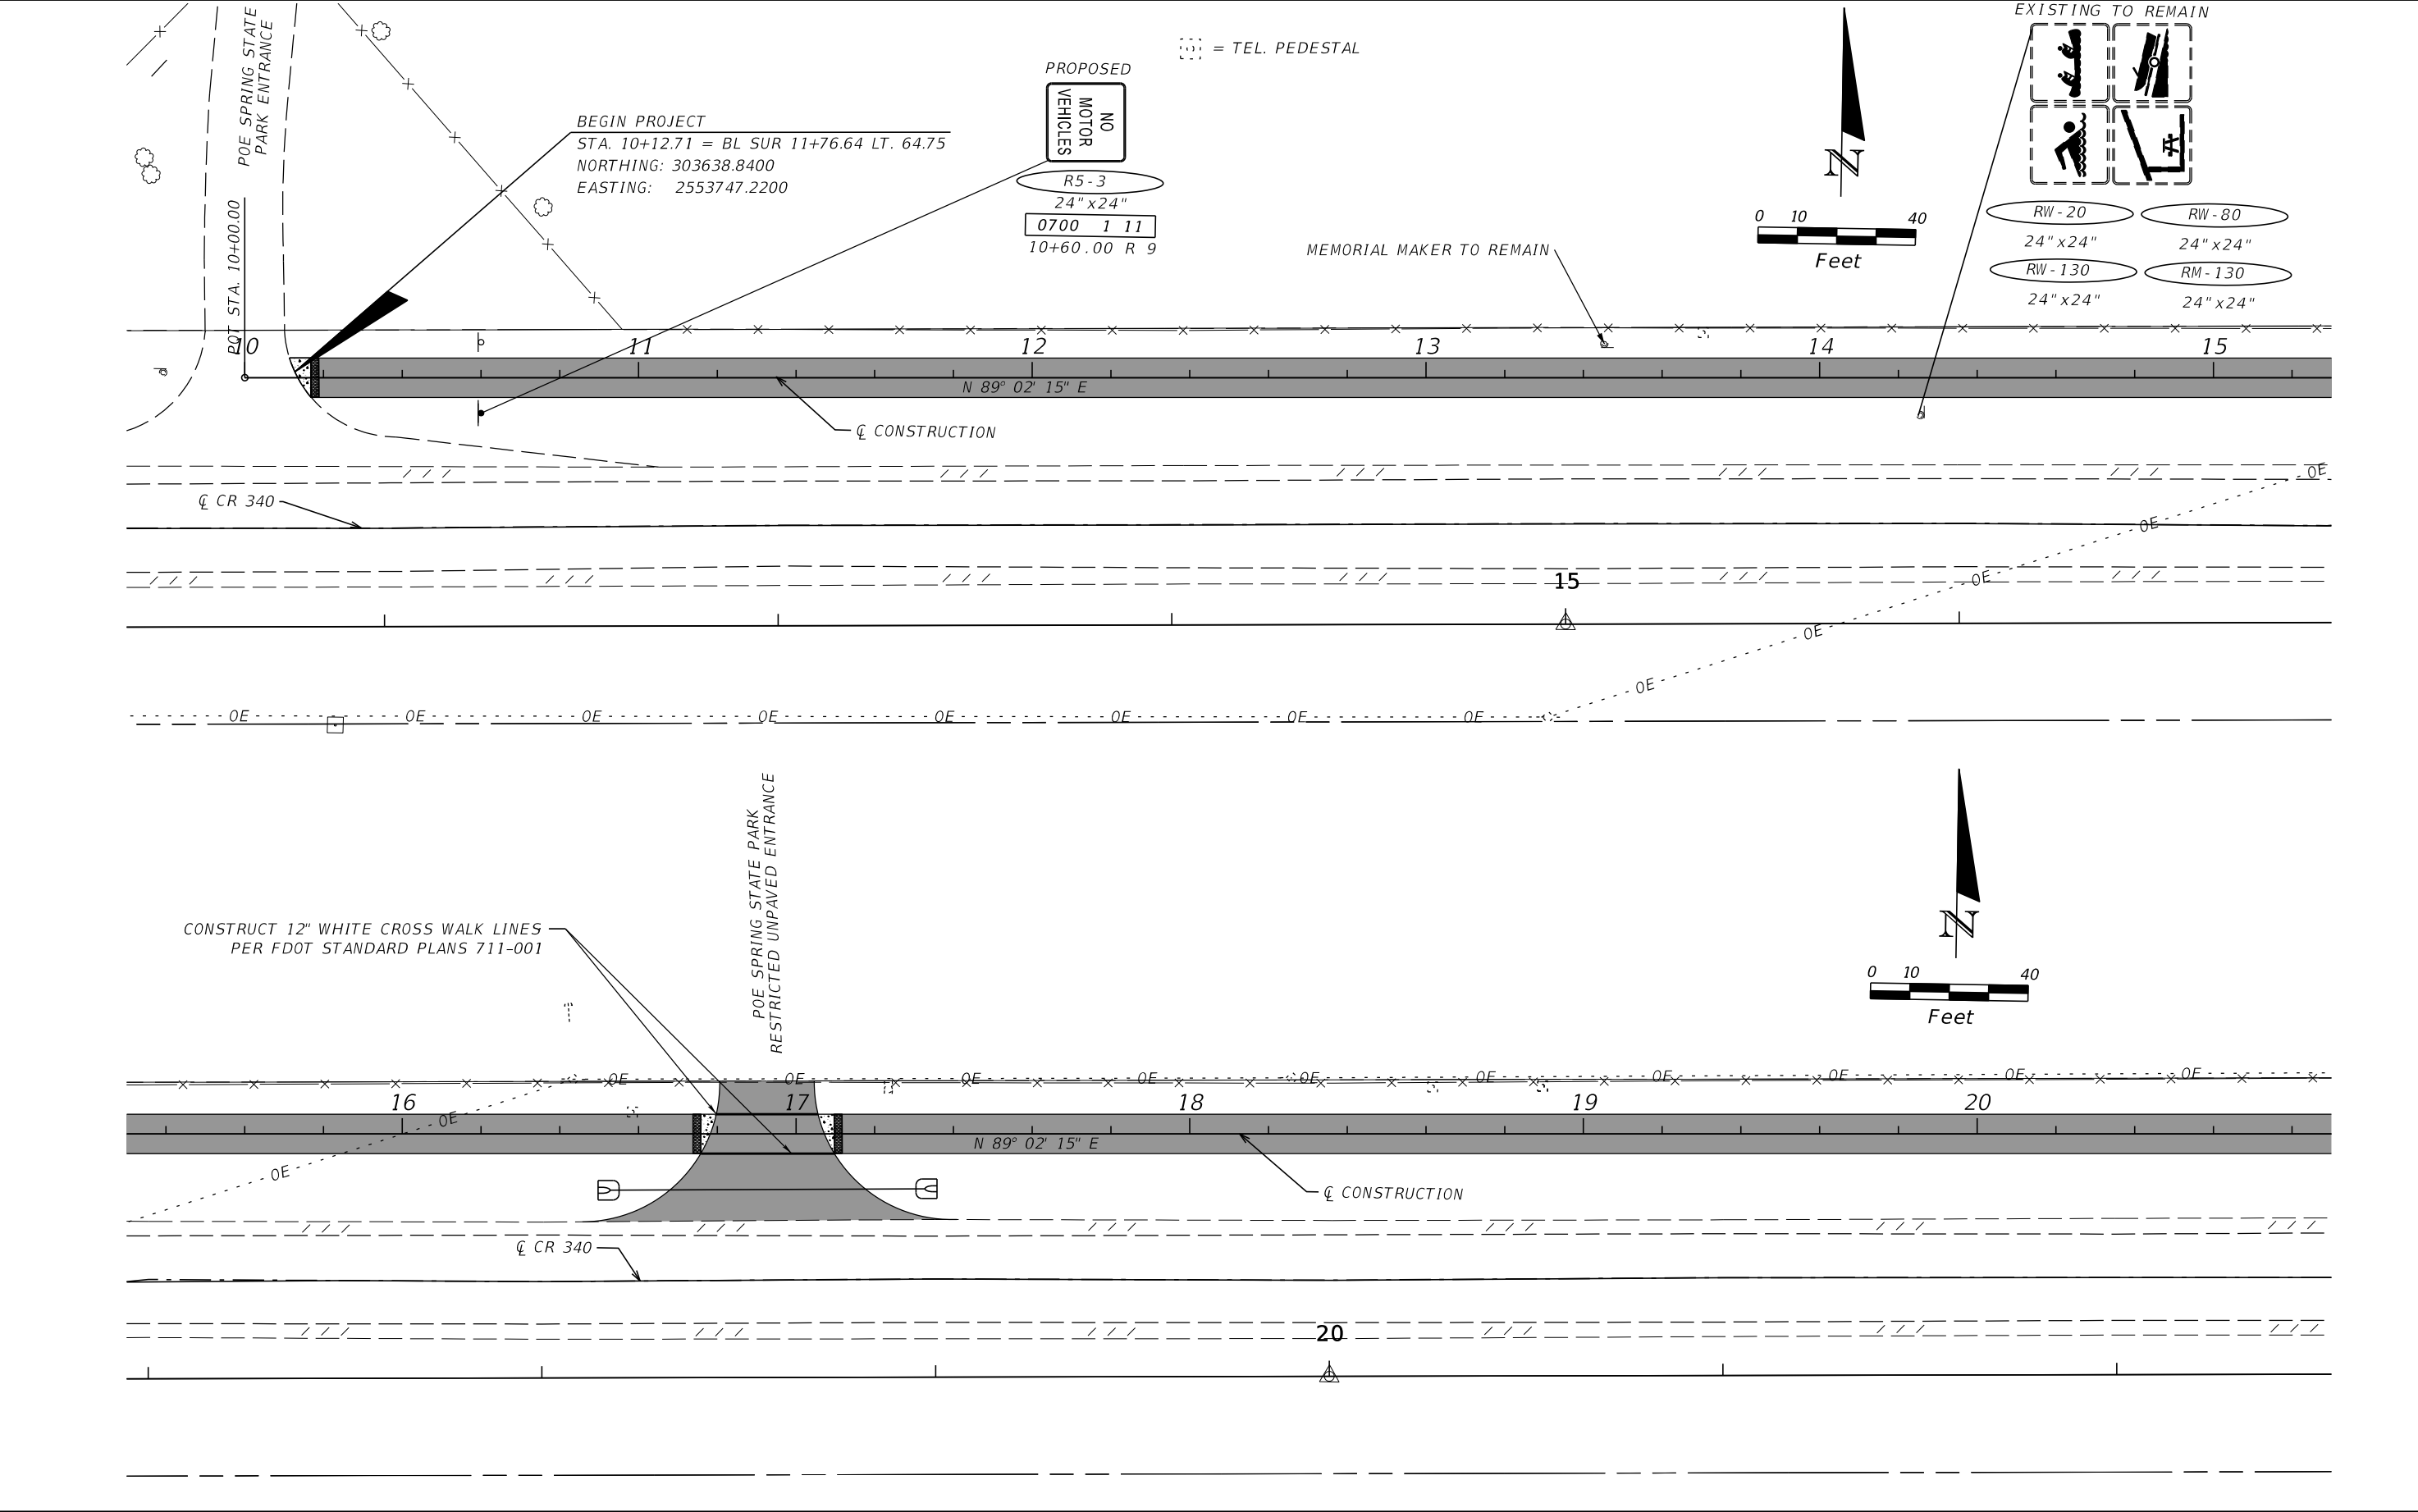


REVISIONS				James H. Pitman Jr., P.E. P.E. LICENSE NUMBER 42035 NORTH FLORIDA PROFESSIONAL SERVICES PO BOX 3823 LAKE CITY, FL 32056 CERTIFICATE OF AUTHORIZATION 29011	ALACHUA COUNTY PUBLIC WORKS			PLAN SHEETS	SHEET NO.
DATE	DESCRIPTION	DATE	DESCRIPTION		ROAD NO.	COUNTY	FINANCIAL PROJECT ID		S-3
					CR 340	ALACHUA	433990-2-58-01		

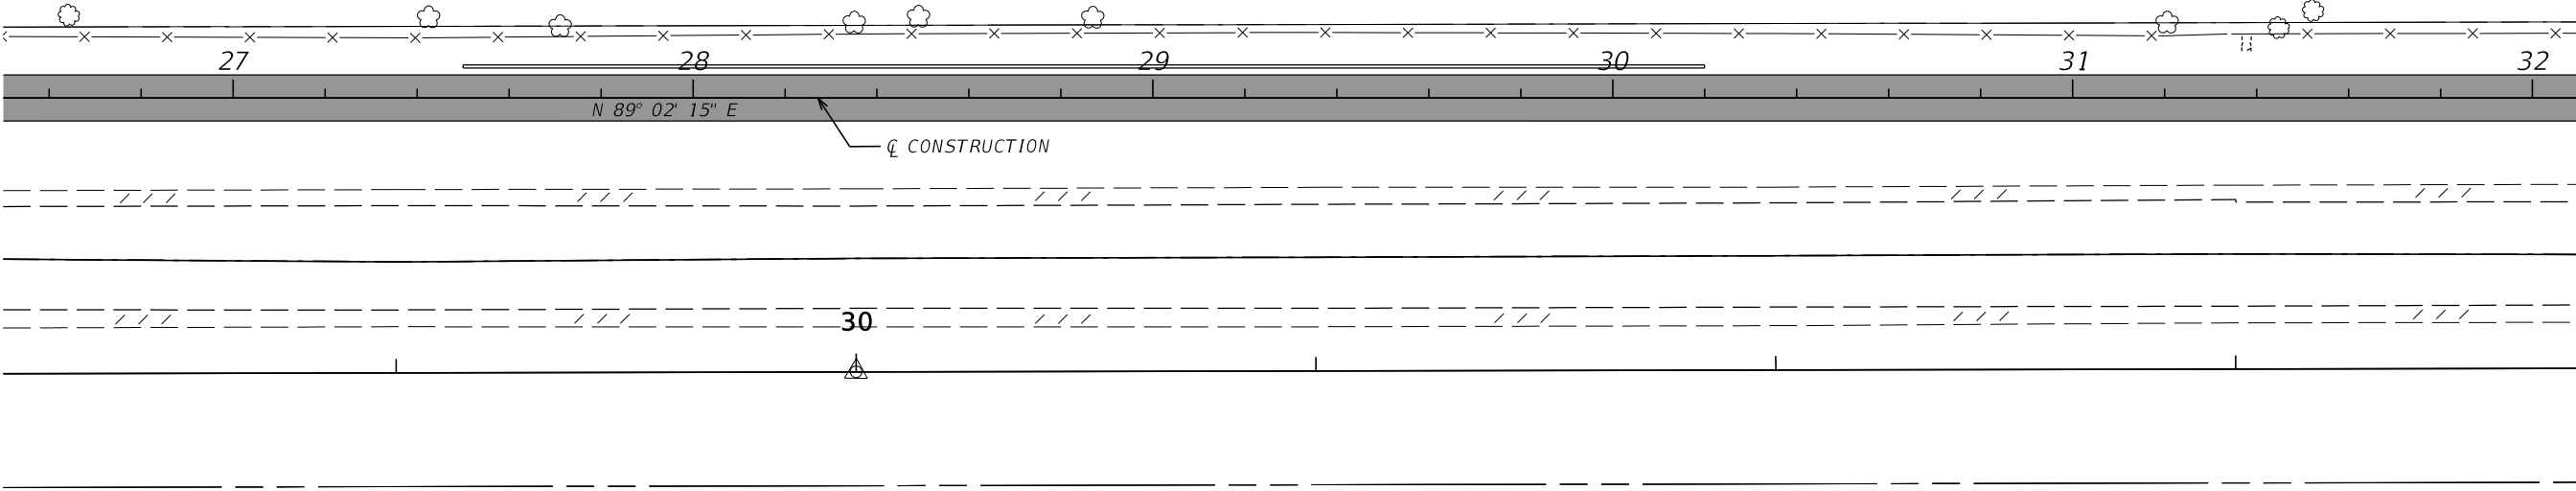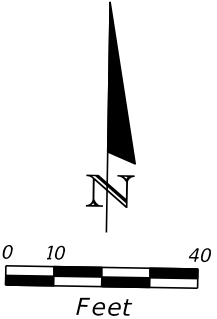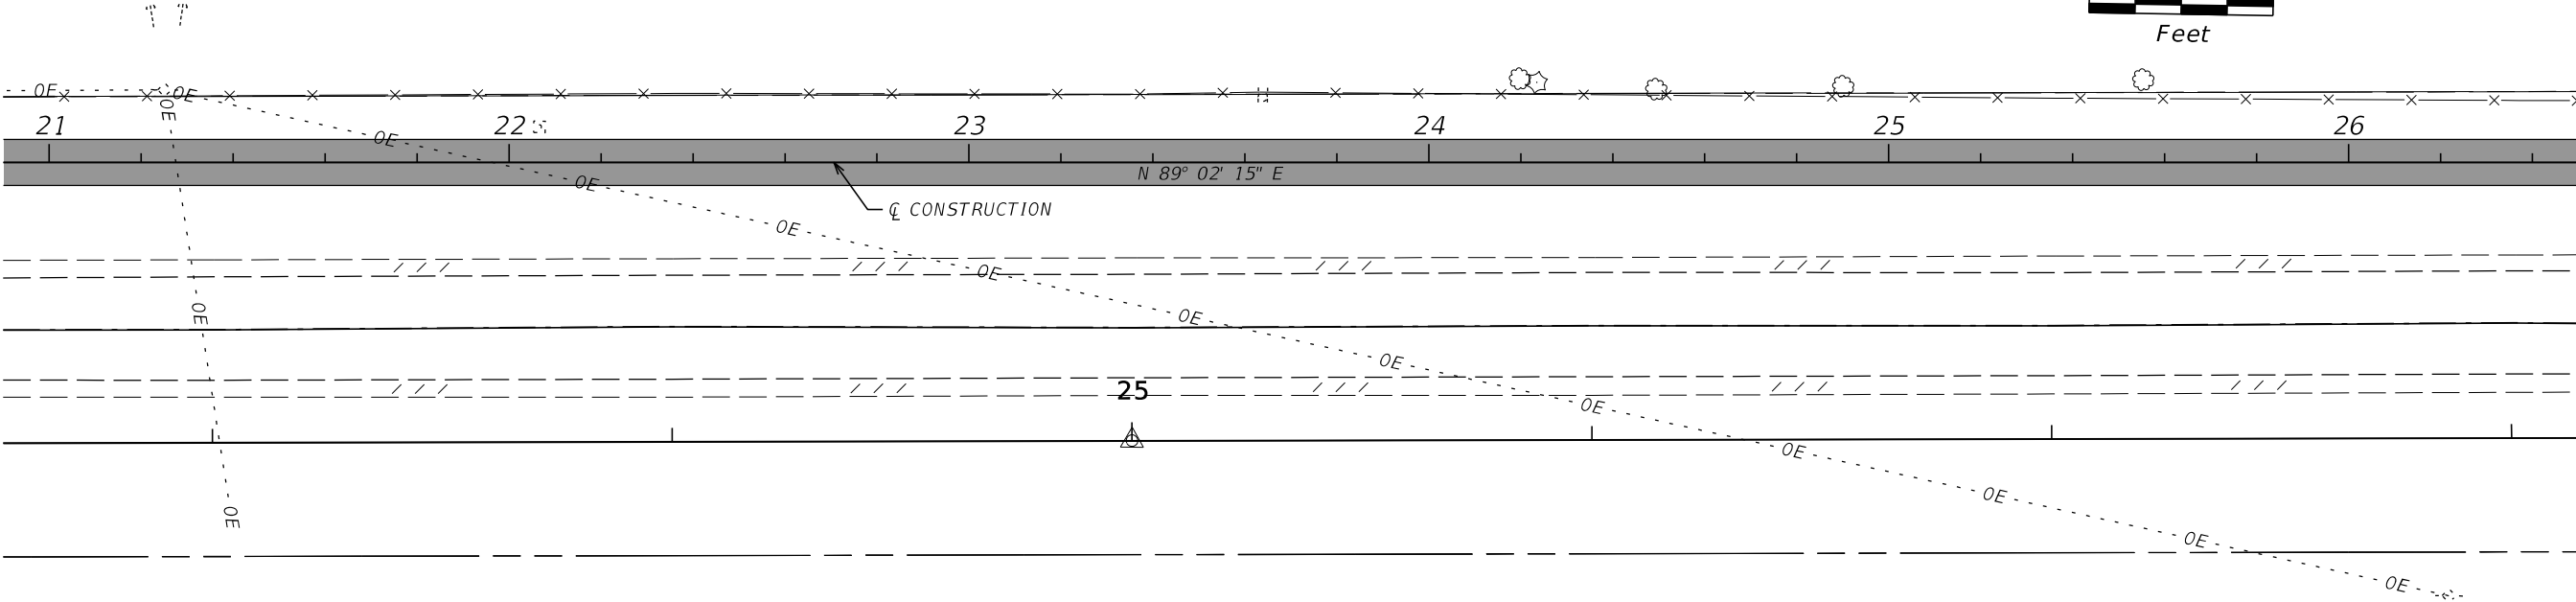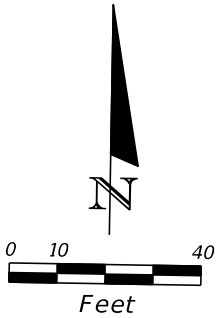



REVISIONS				James H. Pitman Jr., P.E. P.E. LICENSE NUMBER 42035 NORTH FLORIDA PROFESSIONAL SERVICES PO BOX 3823 LAKE CITY, FL 32056 CERTIFICATE OF AUTHORIZATION 29011	ALACHUA COUNTY PUBLIC WORKS			PLAN SHEETS	SHEET NO.
DATE	DESCRIPTION	DATE	DESCRIPTION		ROAD NO.	COUNTY	FINANCIAL PROJECT ID		S-4
					CR 340	ALACHUA	433990-2-58-01		

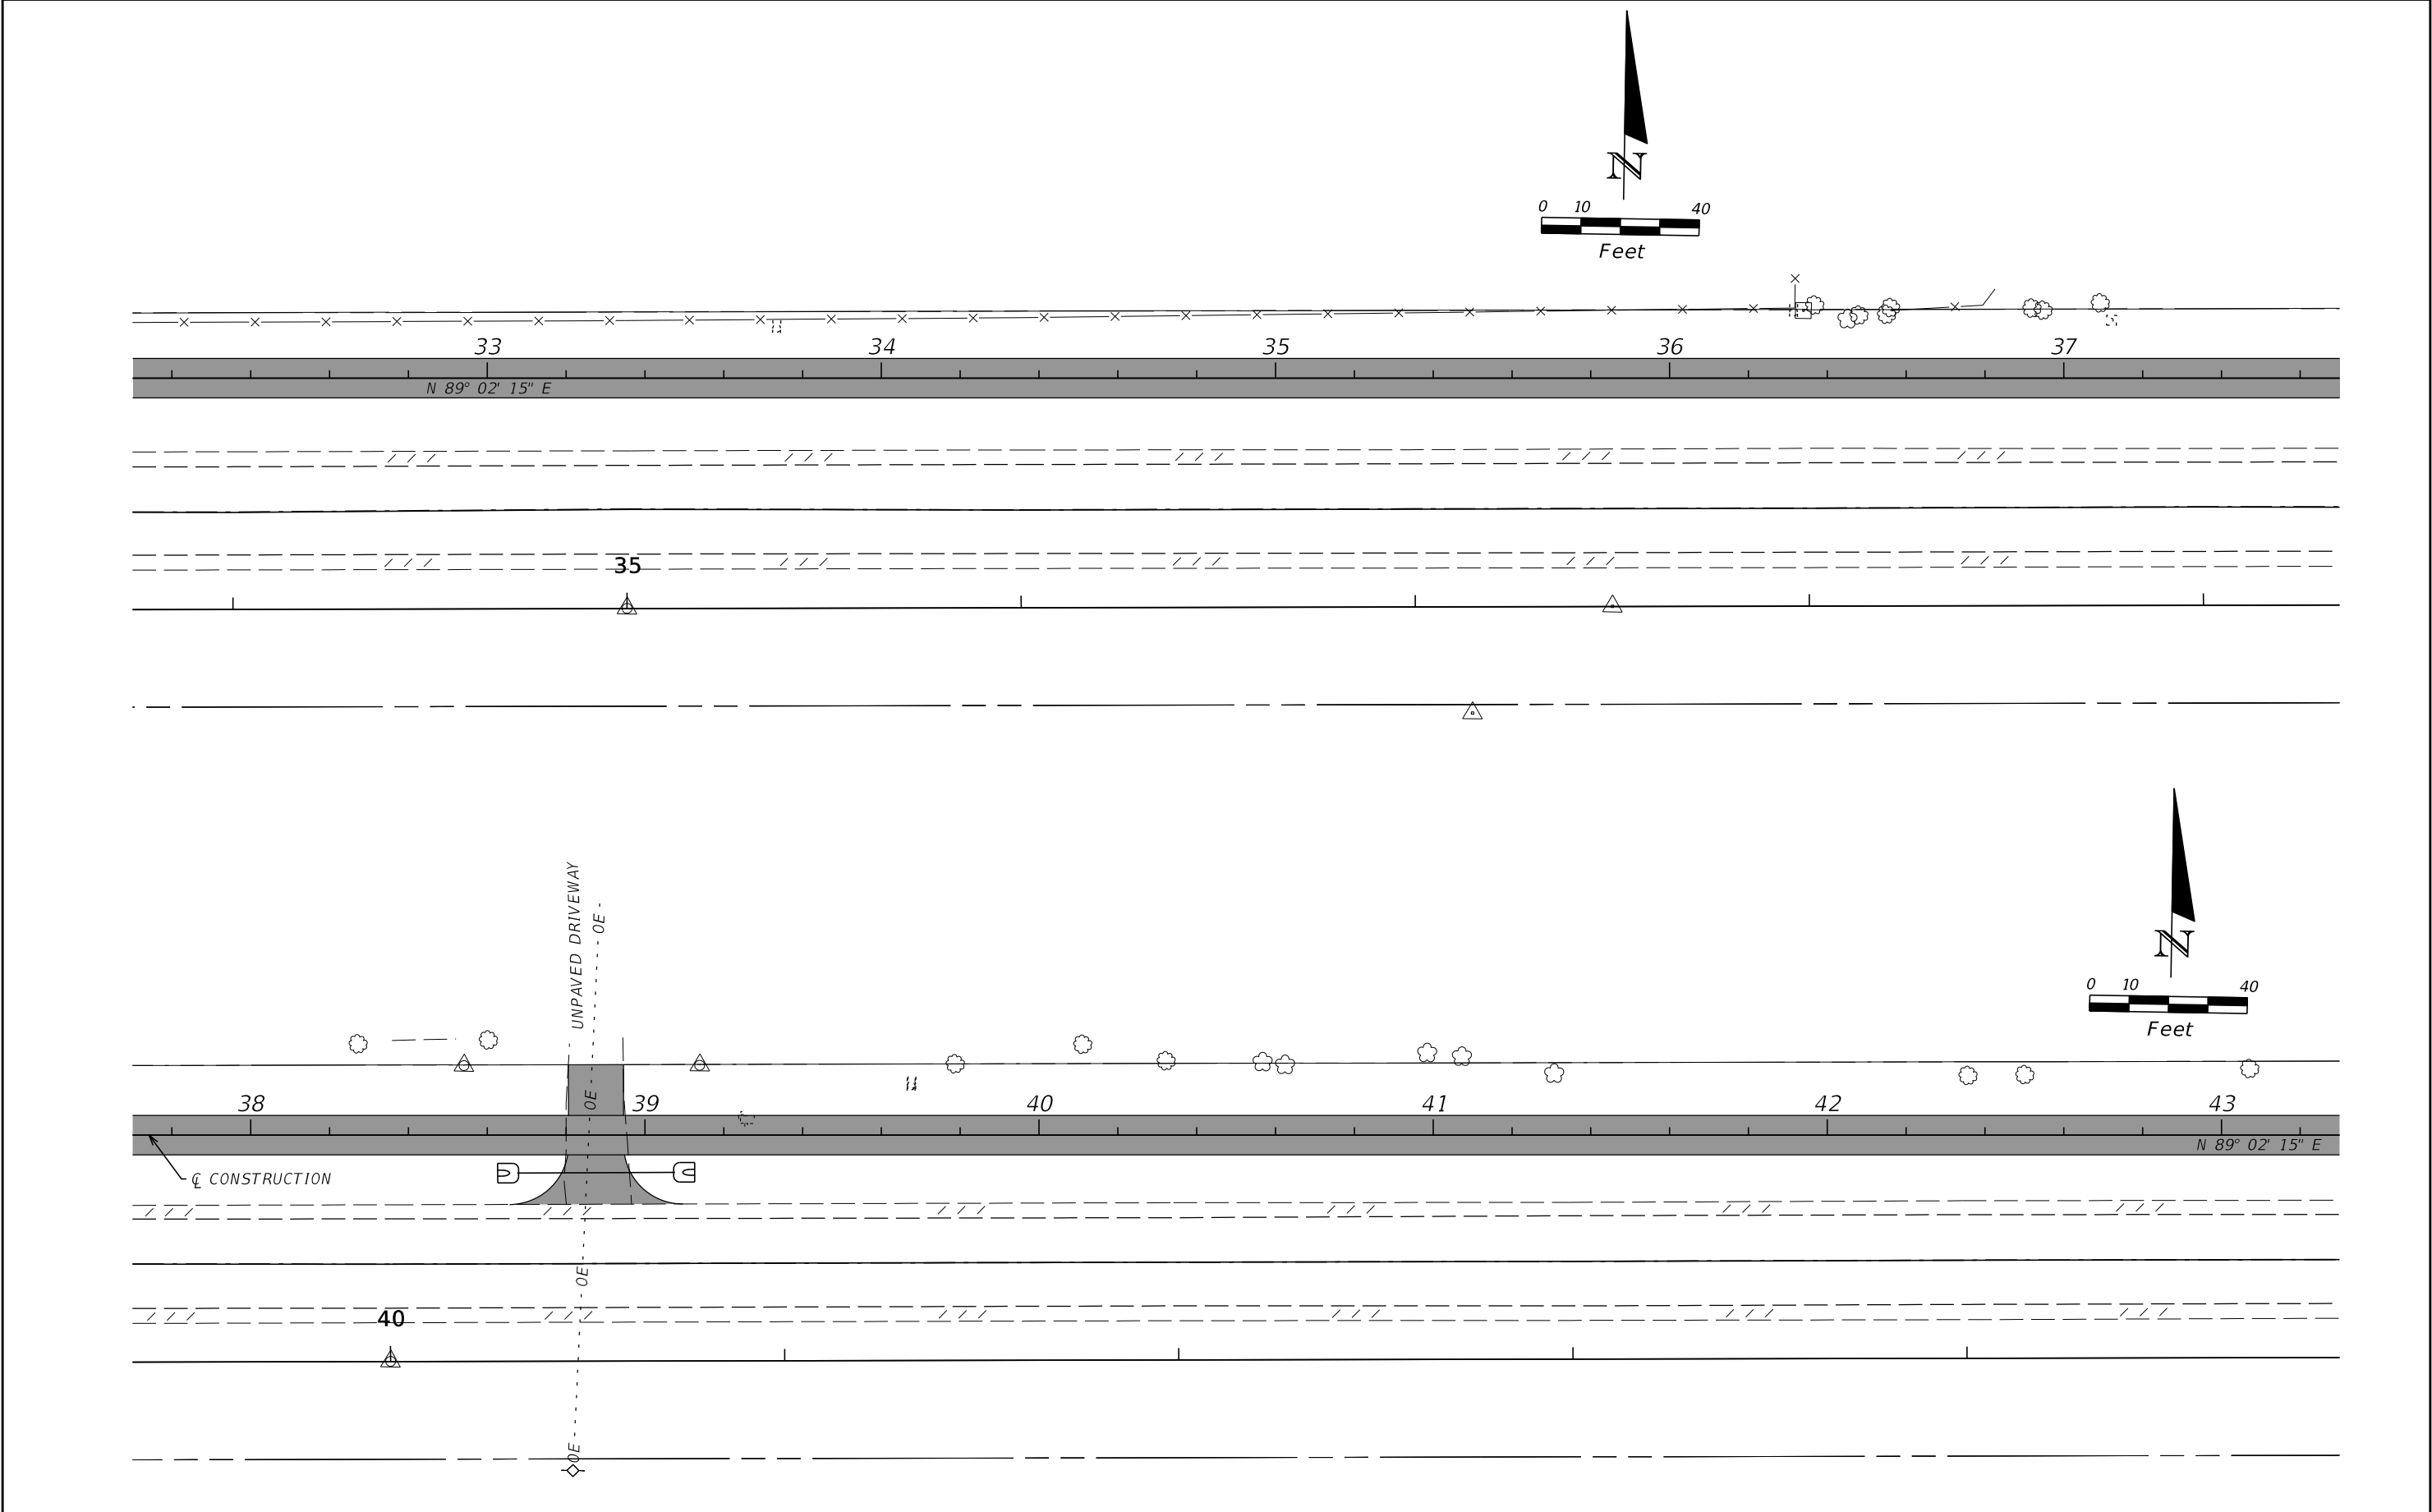


REVISIONS				James H. Pitman Jr., P.E. P.E. LICENSE NUMBER 42035 NORTH FLORIDA PROFESSIONAL SERVICES PO BOX 3823 LAKE CITY, FL 32056 CERTIFICATE OF AUTHORIZATION 29011	ALACHUA COUNTY PUBLIC WORKS			PLAN SHEETS	SHEET NO.
DATE	DESCRIPTION	DATE	DESCRIPTION		ROAD NO.	COUNTY	FINANCIAL PROJECT ID		S-5
					CR 340	ALACHUA	433990-2-58-01		

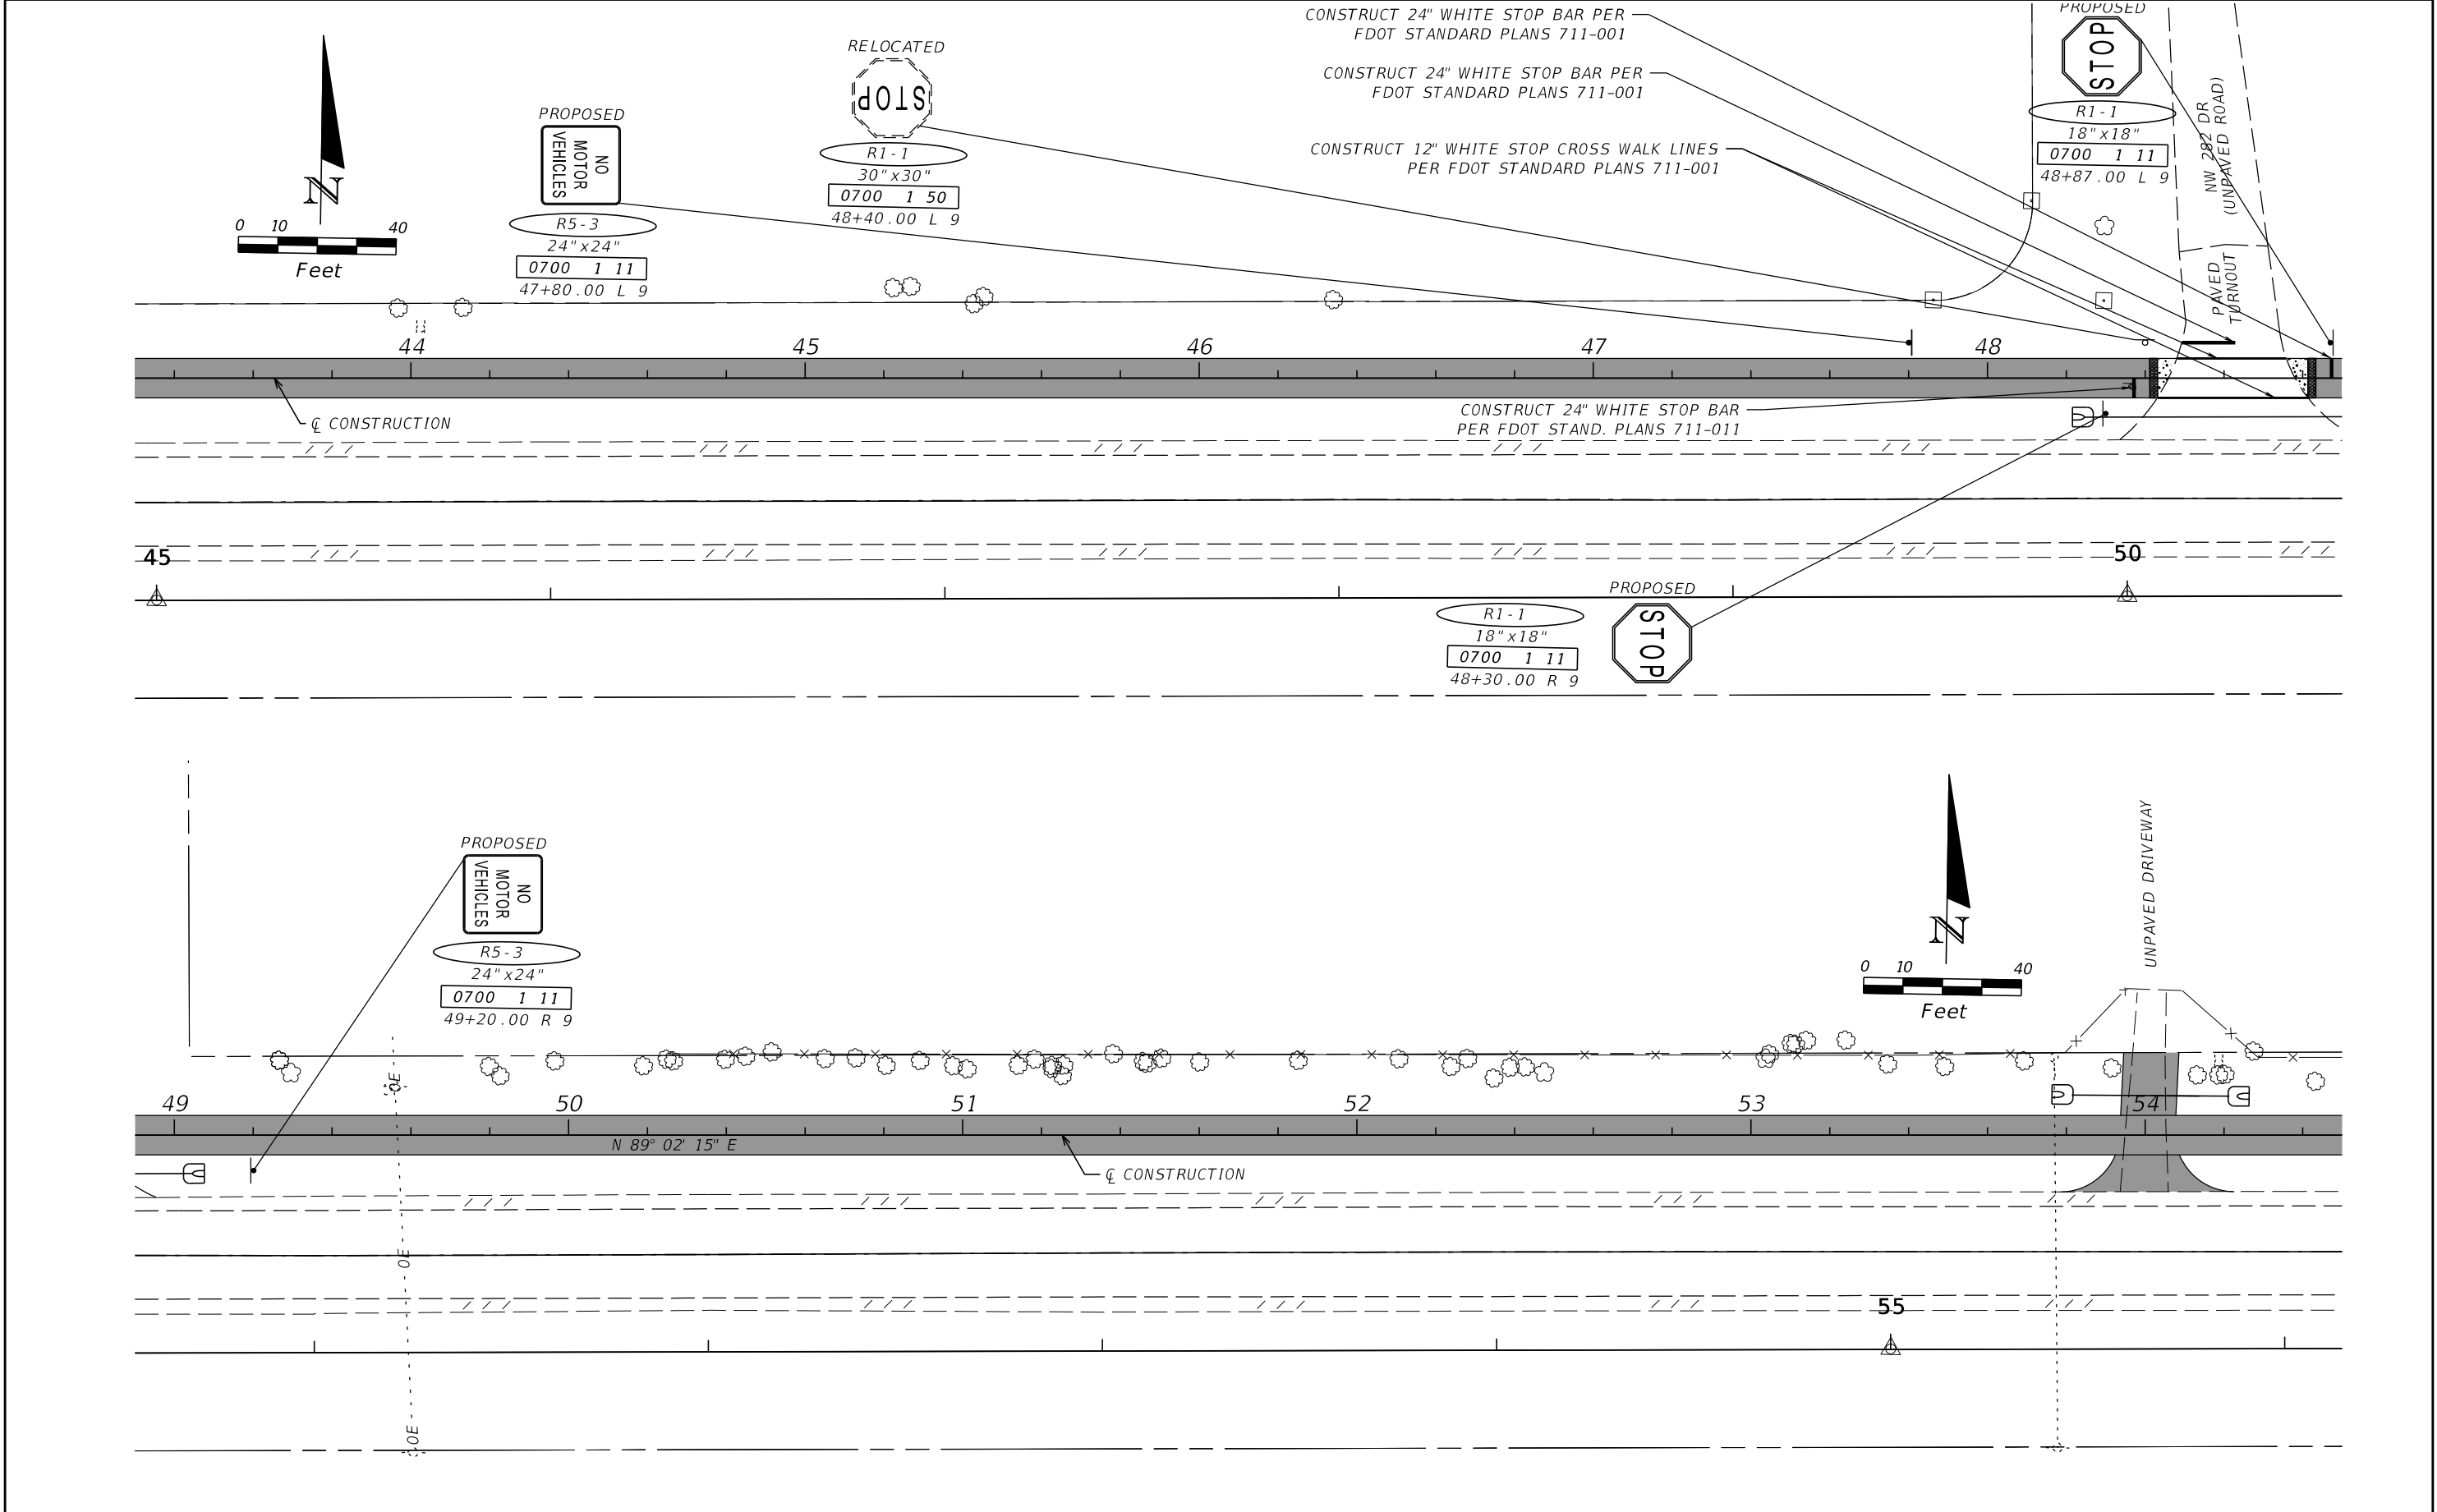


REVISIONS				James H. Pitman Jr., P.E. P.E. LICENSE NUMBER 42035 NORTH FLORIDA PROFESSIONAL SERVICES PO BOX 3823 LAKE CITY, FL 32056 CERTIFICATE OF AUTHORIZATION 29011	ALACHUA COUNTY PUBLIC WORKS			PLAN SHEETS	SHEET NO.
DATE	DESCRIPTION	DATE	DESCRIPTION		ROAD NO.	COUNTY	FINANCIAL PROJECT ID		S-6
					CR 340	ALACHUA	433990-2-58-01		

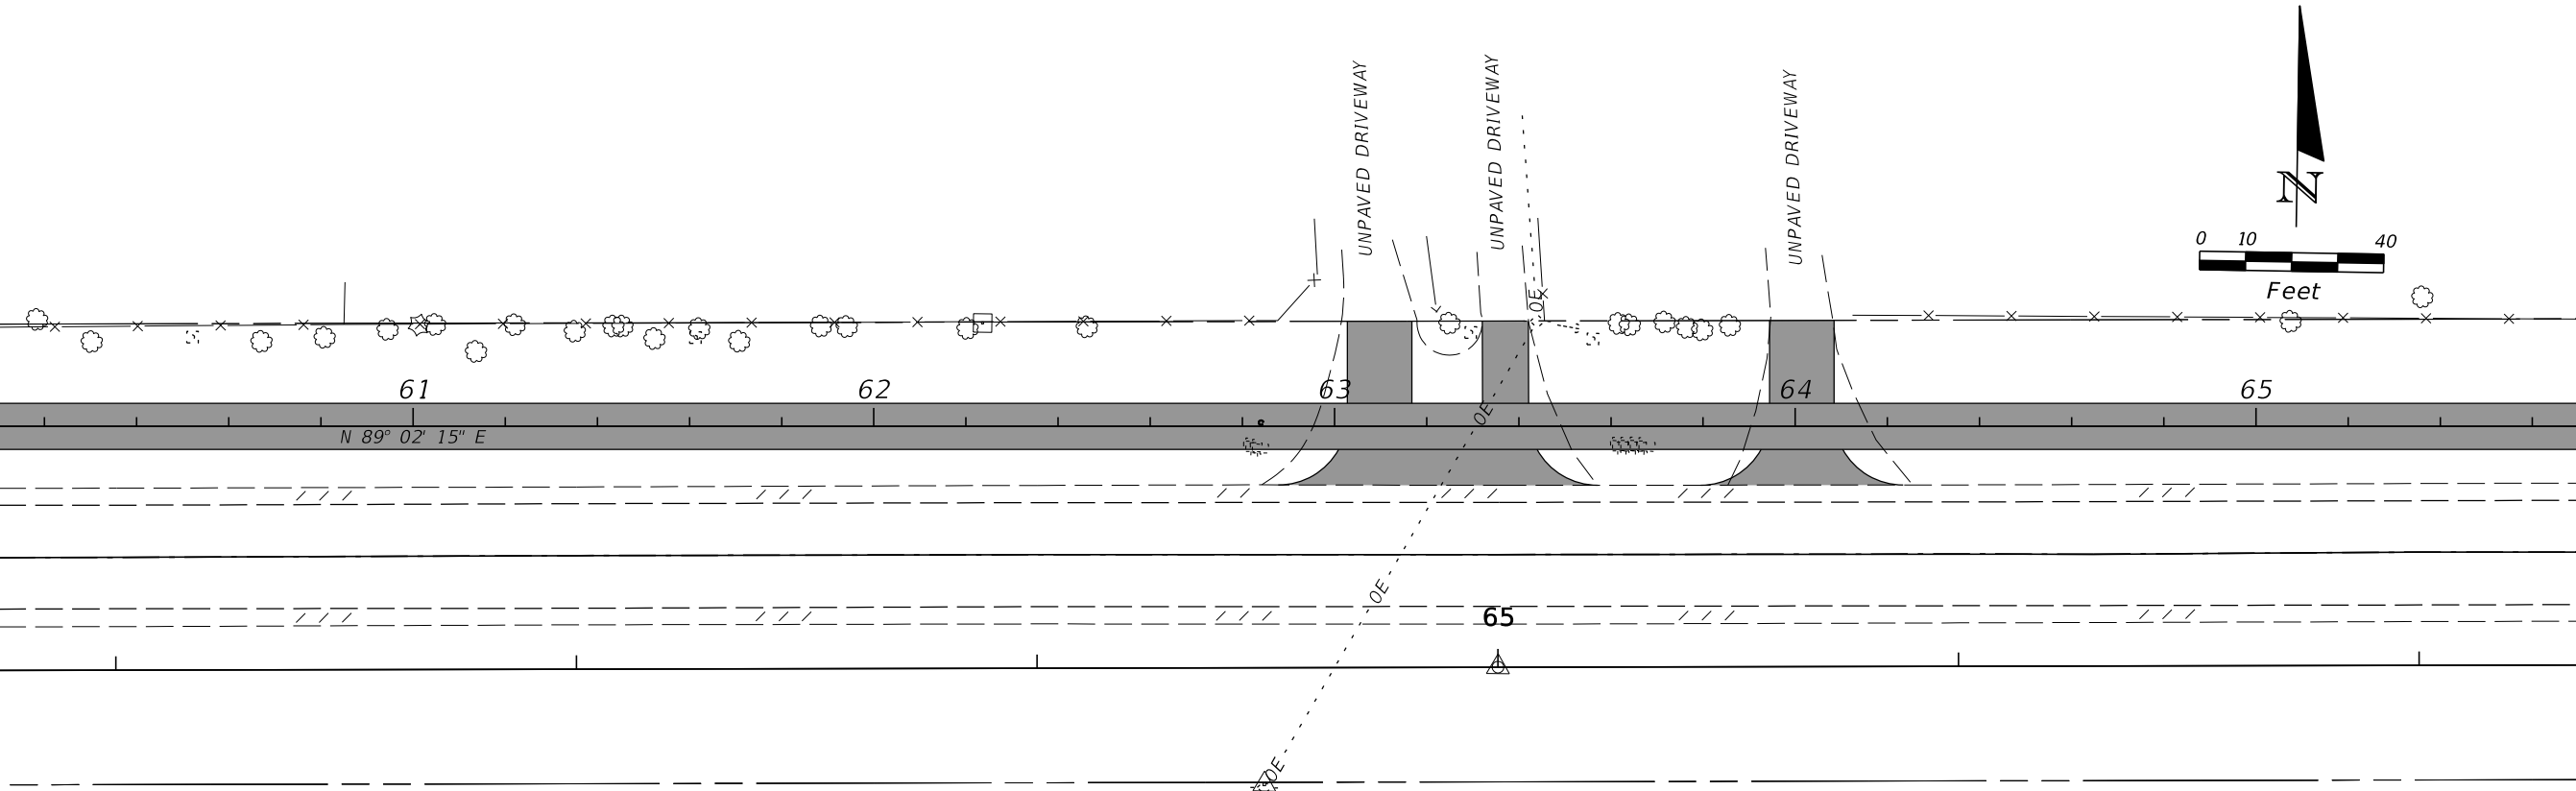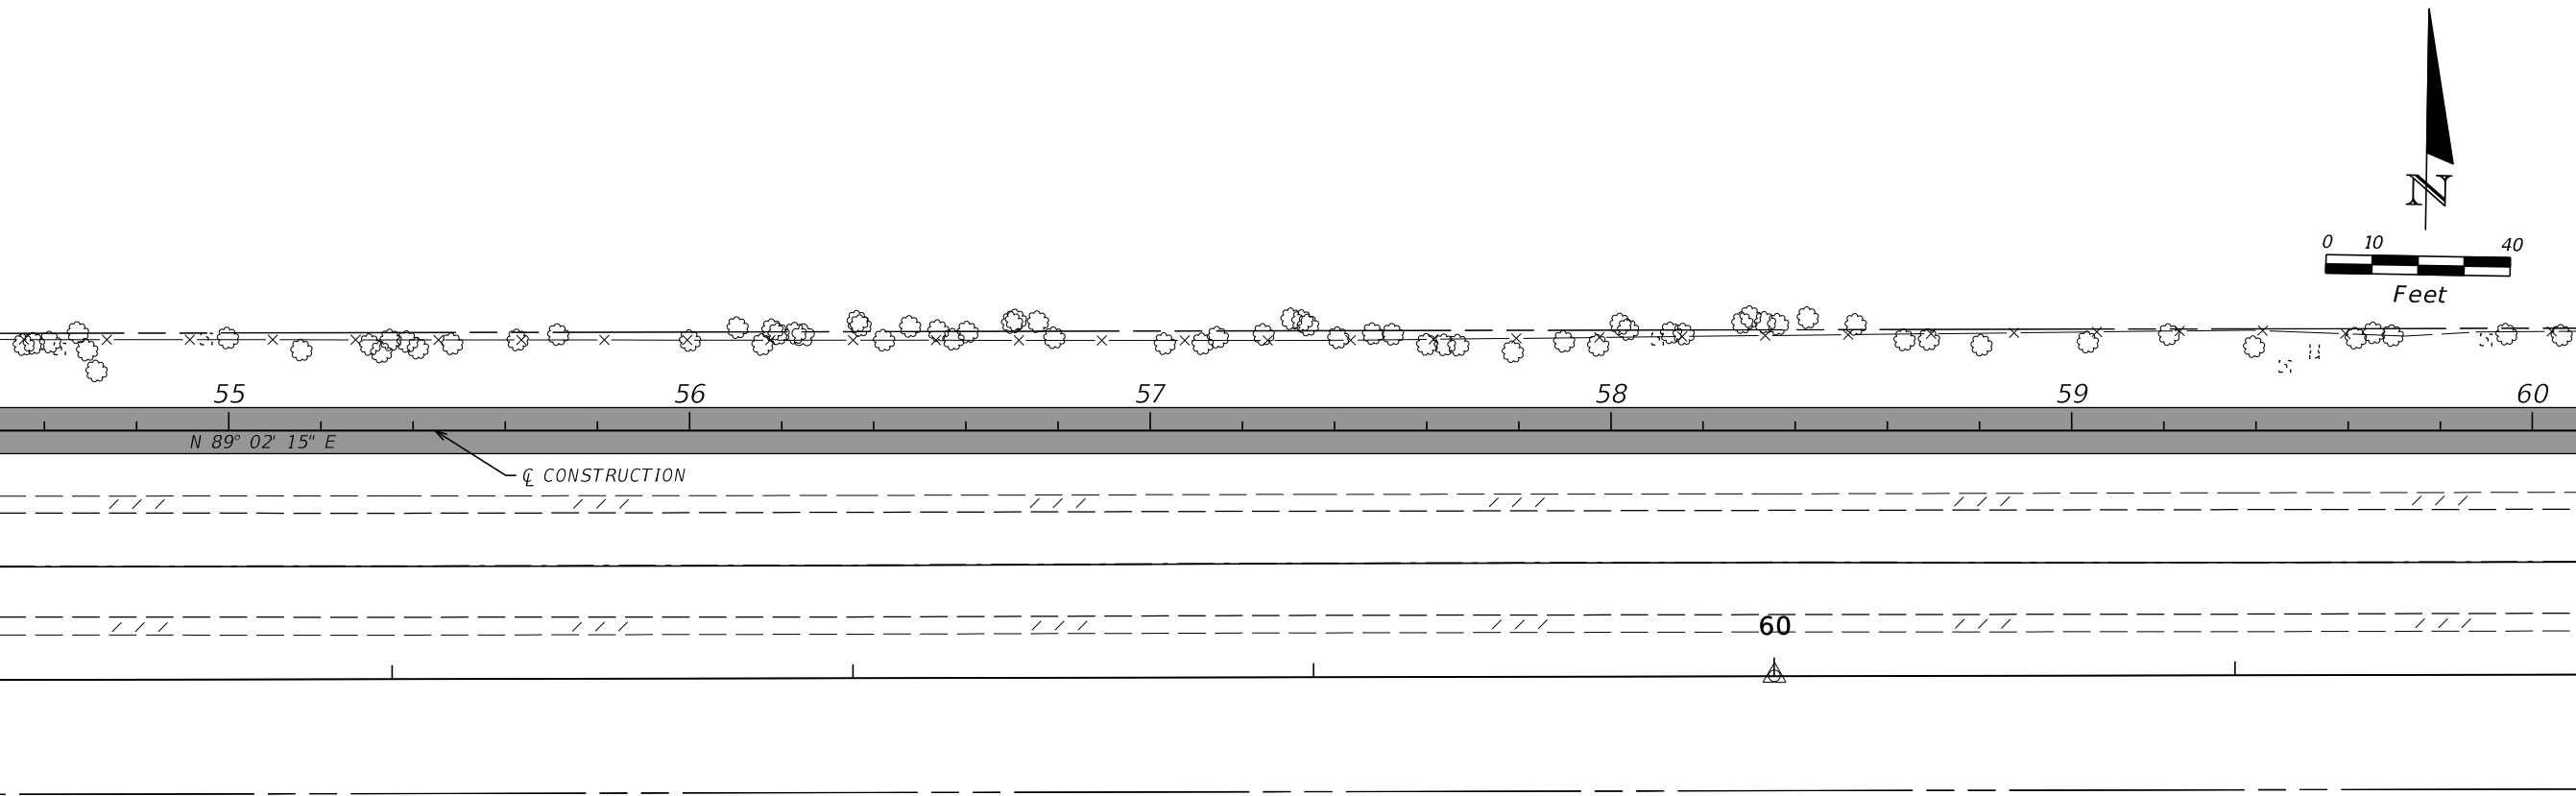


REVISIONS				James H. Pitman Jr., P.E. P.E. LICENSE NUMBER 42035 NORTH FLORIDA PROFESSIONAL SERVICES PO BOX 3823 LAKE CITY, FL 32056 CERTIFICATE OF AUTHORIZATION 29011	ALACHUA COUNTY PUBLIC WORKS			PLAN SHEETS	SHEET NO.
DATE	DESCRIPTION	DATE	DESCRIPTION		ROAD NO.	COUNTY	FINANCIAL PROJECT ID		
					CR 340	ALACHUA	433990-2-58-01		S-7

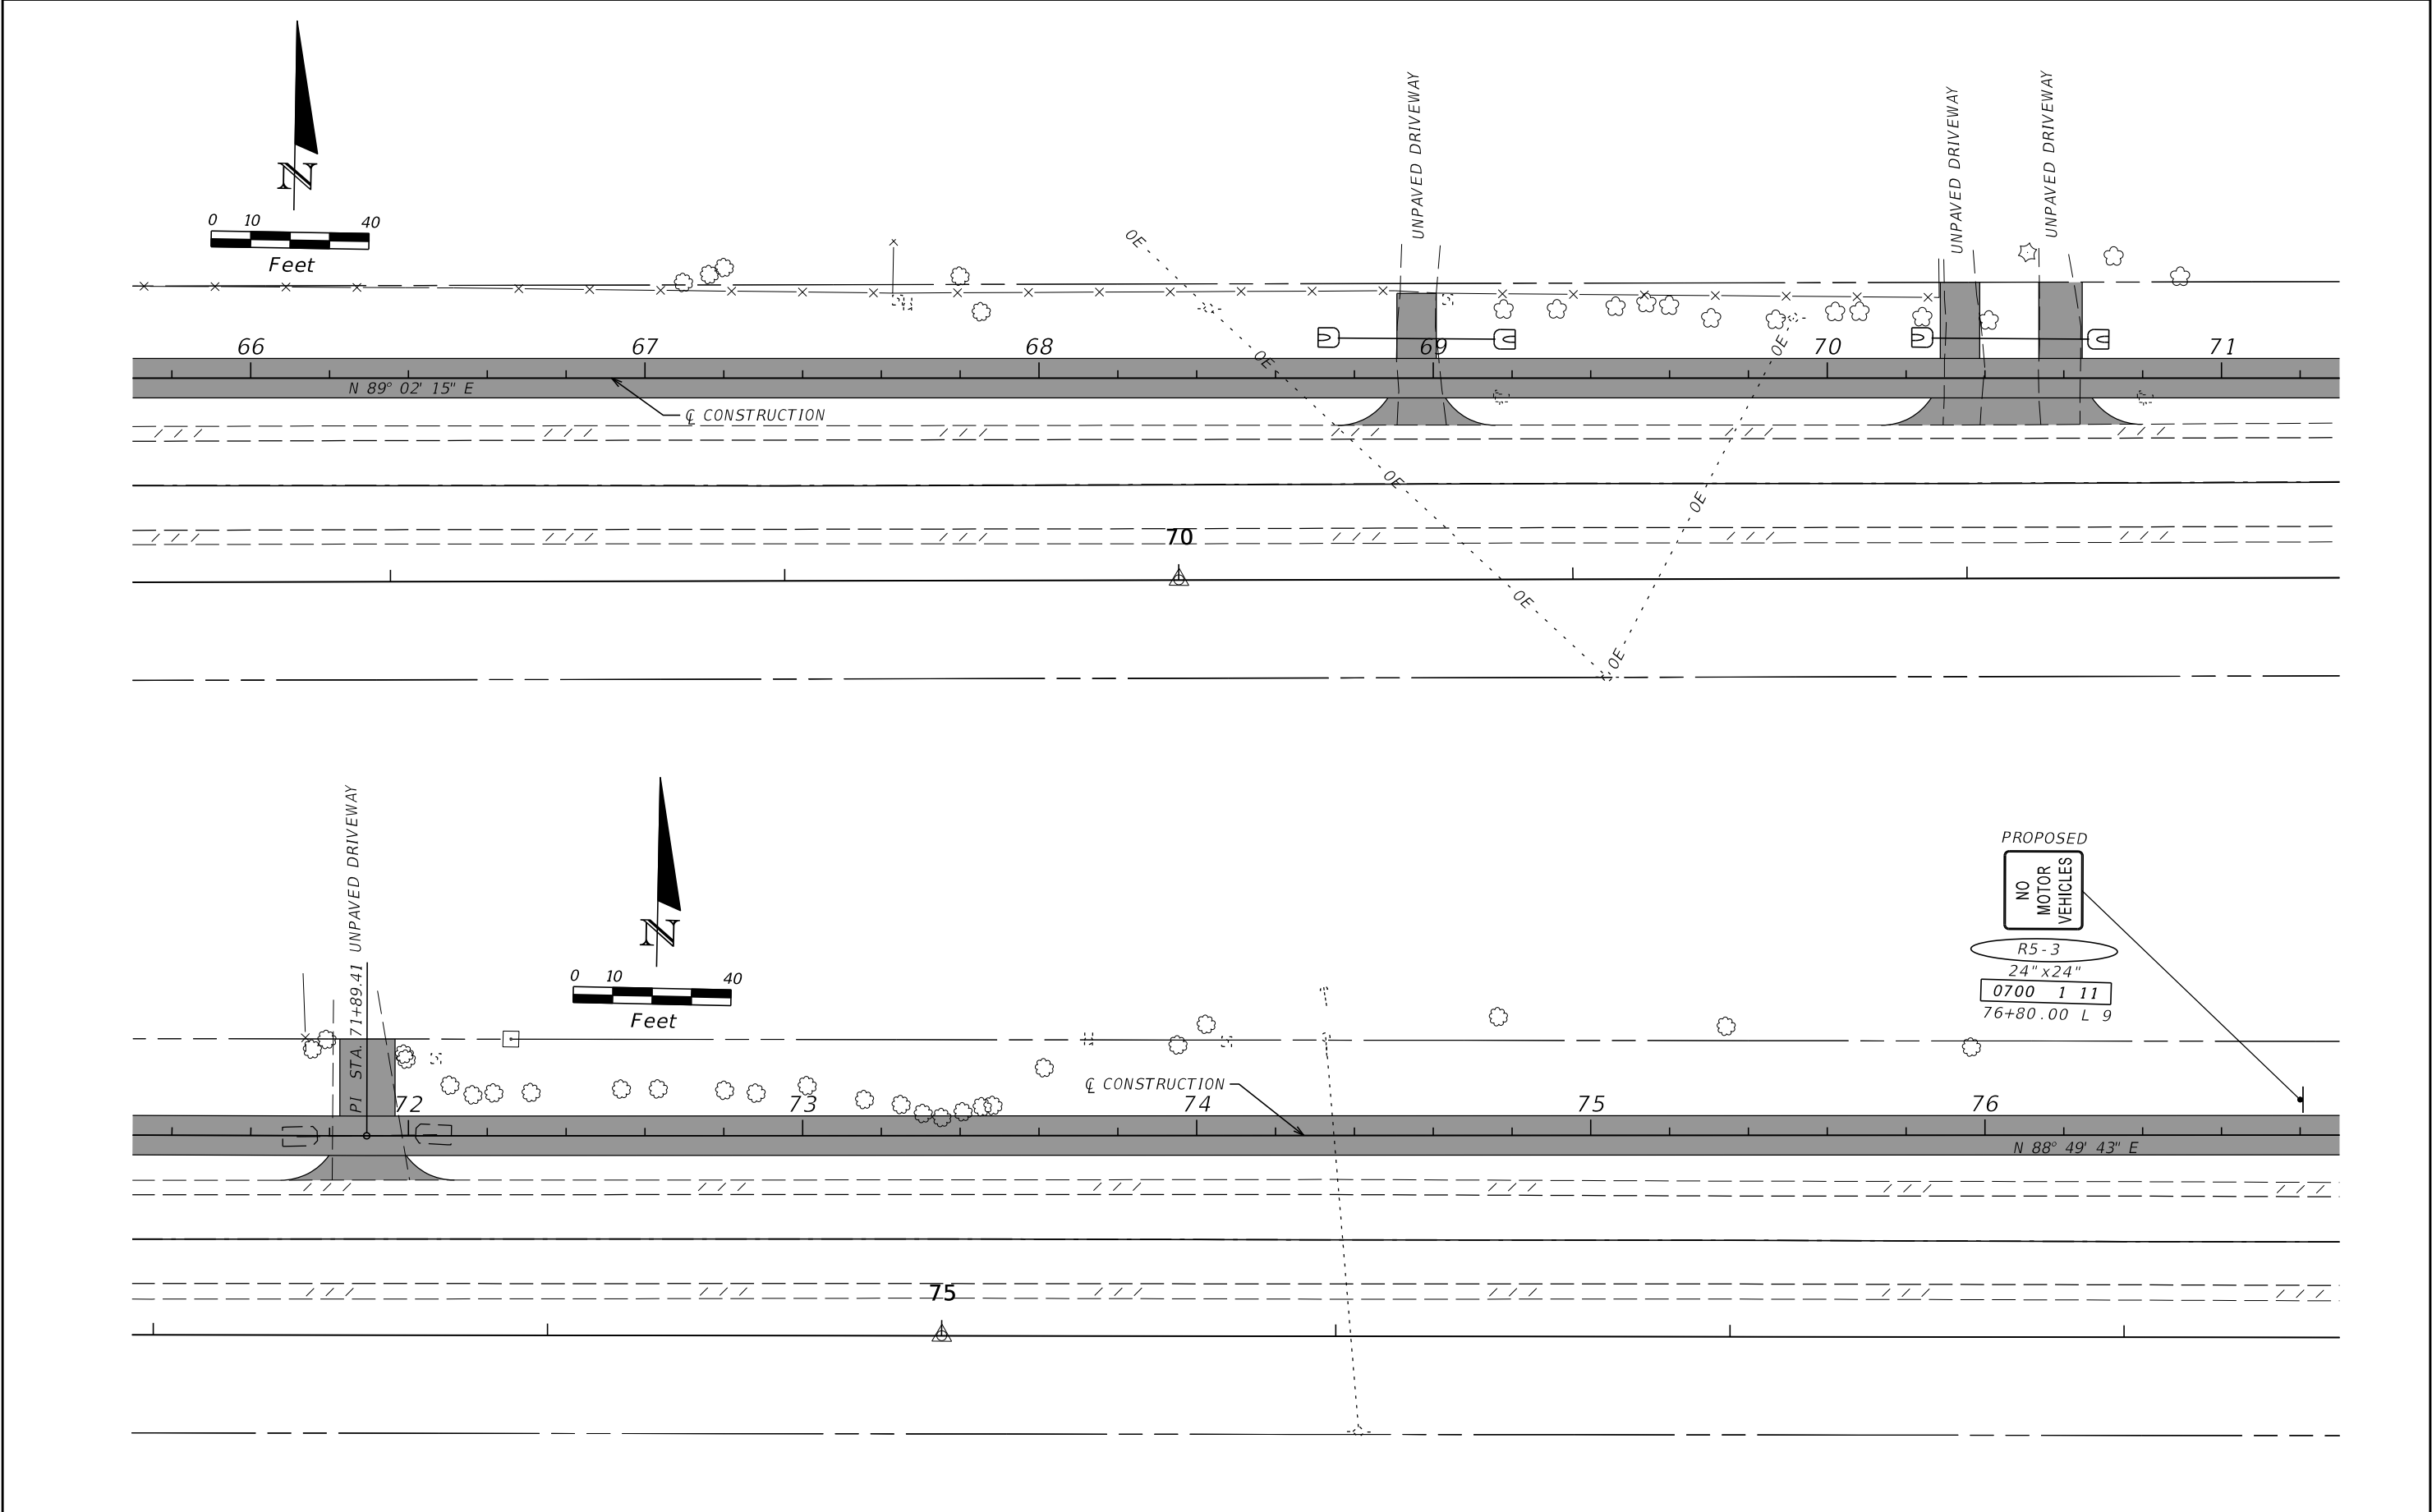


REVISIONS				James H. Pitman Jr., P.E. P.E. LICENSE NUMBER 42035 NORTH FLORIDA PROFESSIONAL SERVICES PO BOX 3823 LAKE CITY, FL 32056 CERTIFICATE OF AUTHORIZATION 29011	ALACHUA COUNTY PUBLIC WORKS			PLAN SHEETS	SHEET NO.
DATE	DESCRIPTION	DATE	DESCRIPTION		ROAD NO.	COUNTY	FINANCIAL PROJECT ID		S-8
					CR 340	ALACHUA	433990-2-58-01		

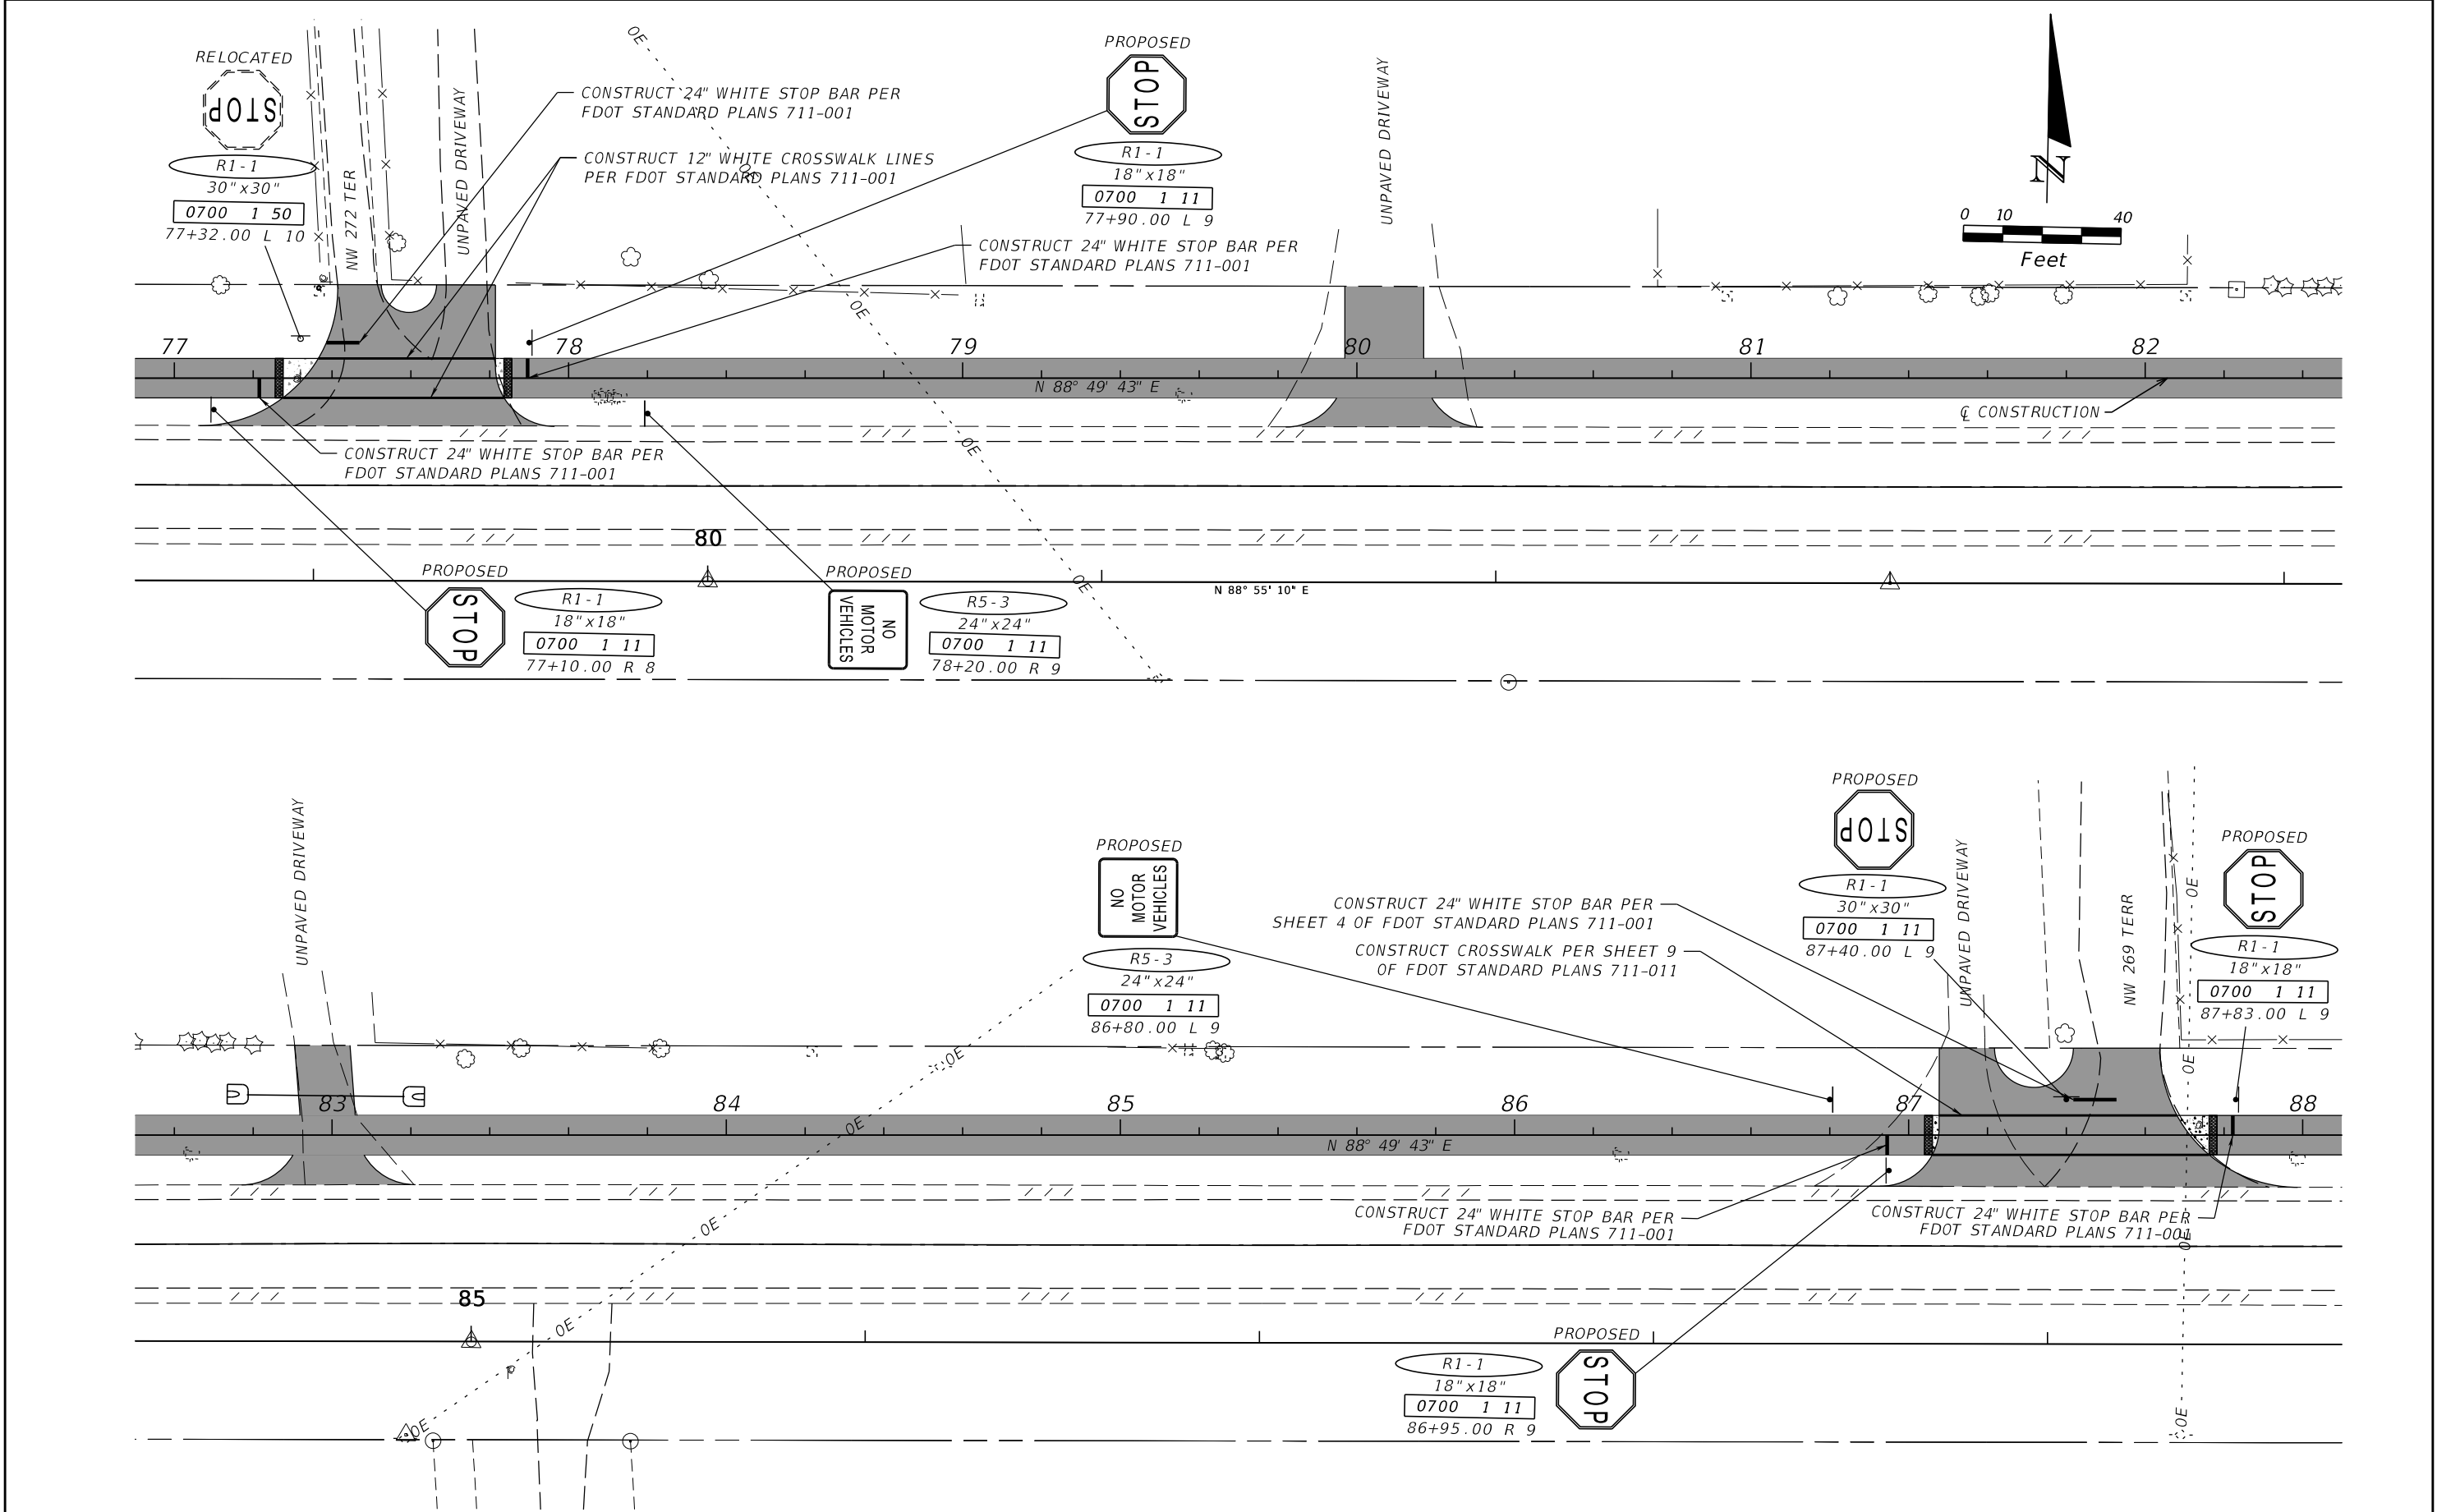



REVISIONS				James H. Pitman Jr., P.E. P.E. LICENSE NUMBER 42035 NORTH FLORIDA PROFESSIONAL SERVICES PO BOX 3823 LAKE CITY, FL 32056 CERTIFICATE OF AUTHORIZATION 29011	ALACHUA COUNTY PUBLIC WORKS			PLAN SHEETS	SHEET NO.
DATE	DESCRIPTION	DATE	DESCRIPTION		ROAD NO.	COUNTY	FINANCIAL PROJECT ID		S-9
					CR 340	ALACHUA	433990-2-58-01		

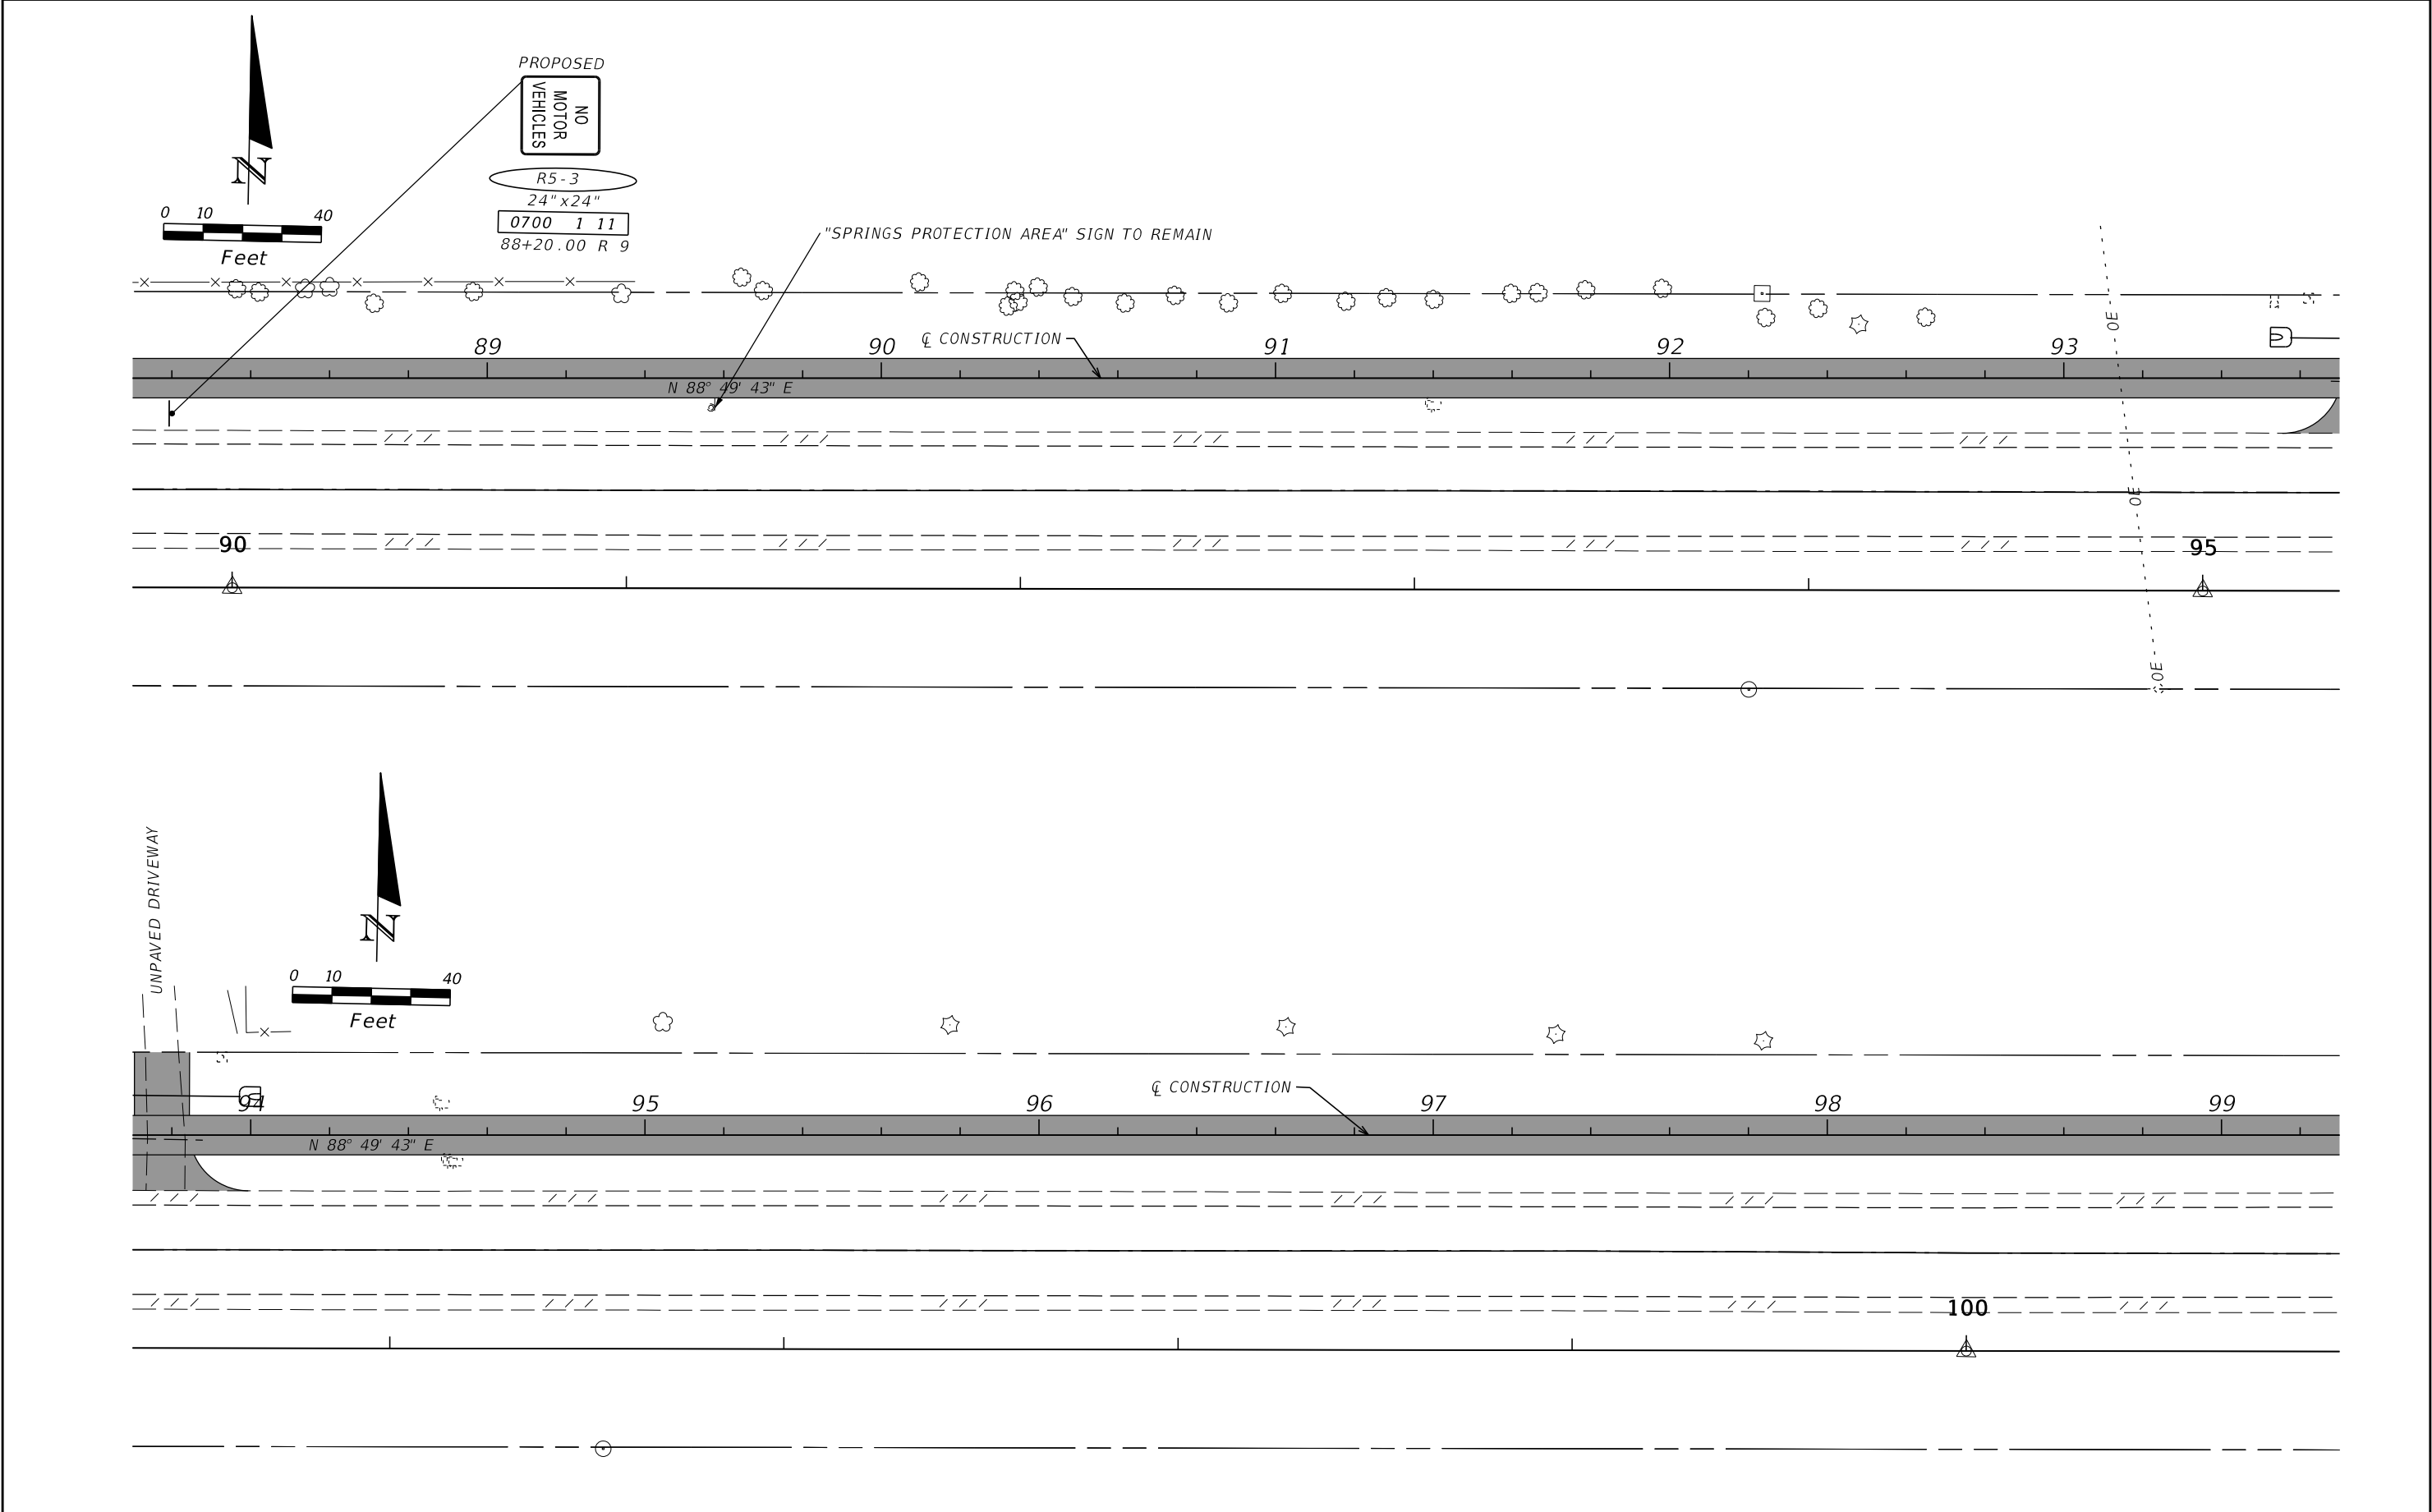



REVISIONS				James H. Pitman Jr., P.E. P.E. LICENSE NUMBER 42035 NORTH FLORIDA PROFESSIONAL SERVICES PO BOX 3823 LAKE CITY, FL 32056 CERTIFICATE OF AUTHORIZATION 29011	ALACHUA COUNTY PUBLIC WORKS			PLAN SHEETS	SHEET NO.
DATE	DESCRIPTION	DATE	DESCRIPTION						
					ROAD NO.	COUNTY	FINANCIAL PROJECT ID		
					CR 340	ALACHUA	433990-2-58-01		S-10

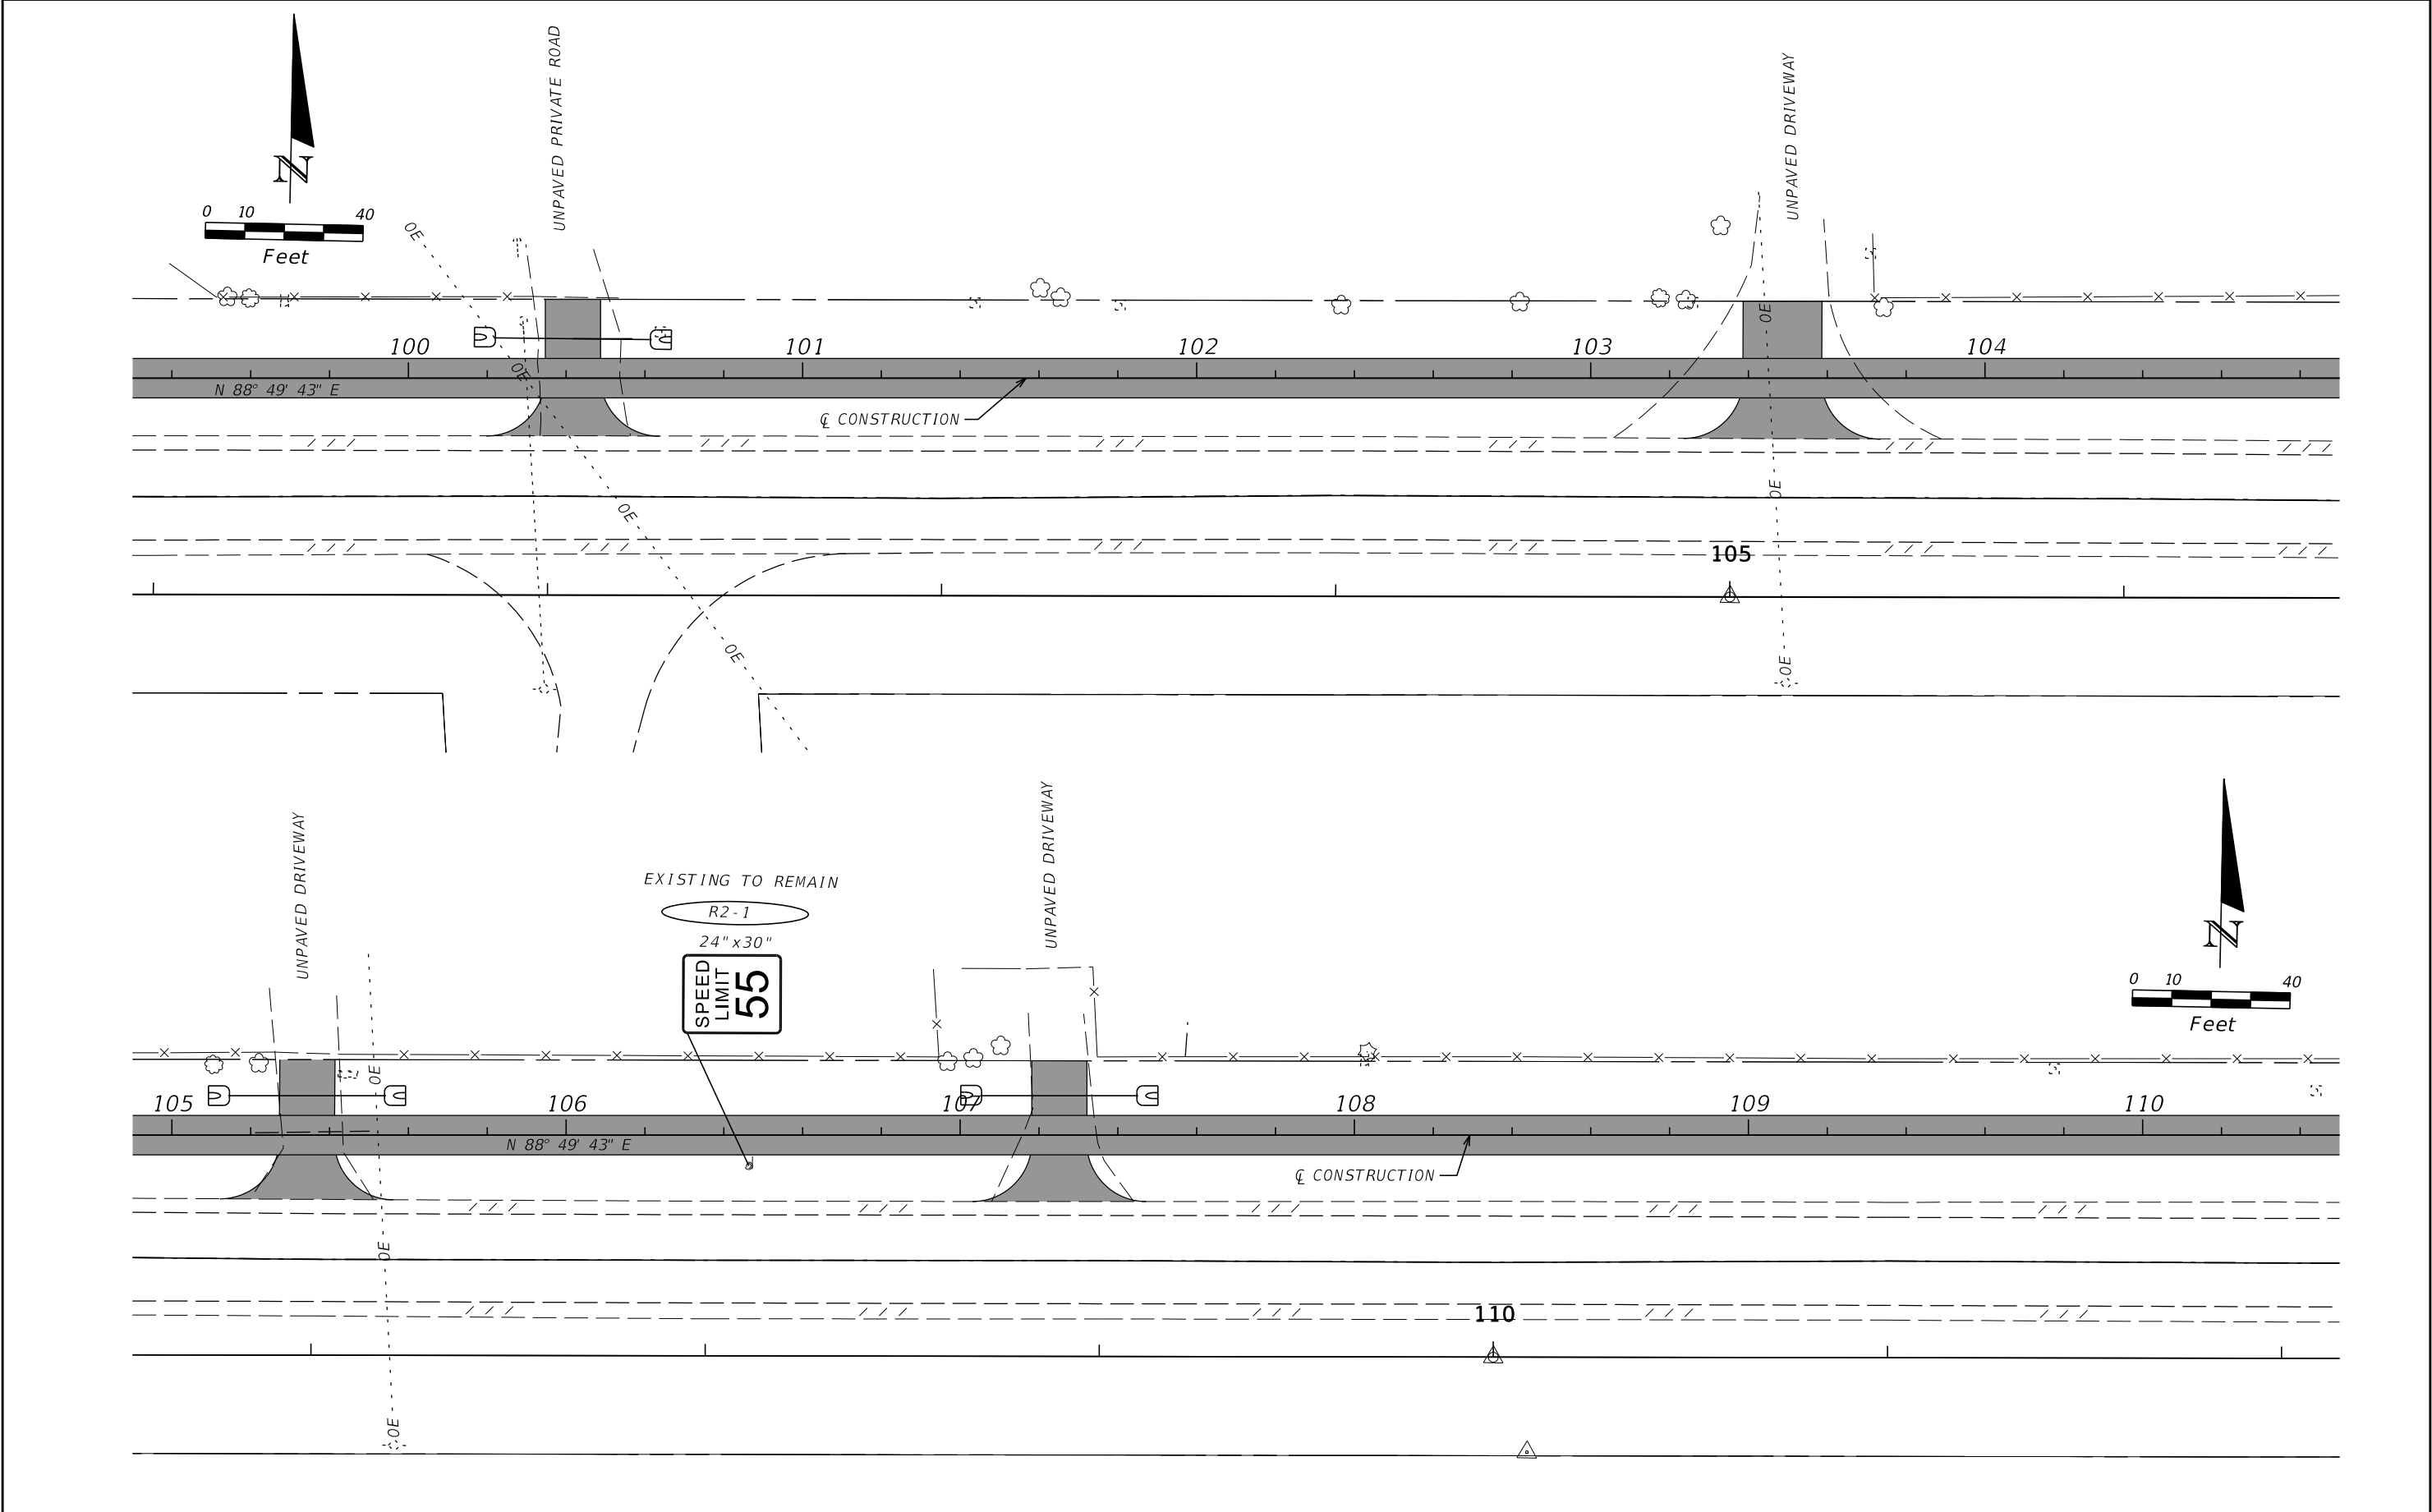


REVISIONS				James H. Pitman Jr., P.E. P.E. LICENSE NUMBER 42035 NORTH FLORIDA PROFESSIONAL SERVICES PO BOX 3823 LAKE CITY, FL 32056 CERTIFICATE OF AUTHORIZATION 29011	ALACHUA COUNTY PUBLIC WORKS			PLAN SHEETS	SHEET NO.
DATE	DESCRIPTION	DATE	DESCRIPTION		ROAD NO.	COUNTY	FINANCIAL PROJECT ID		
					CR 340	ALACHUA	433990-2-58-01		S-11

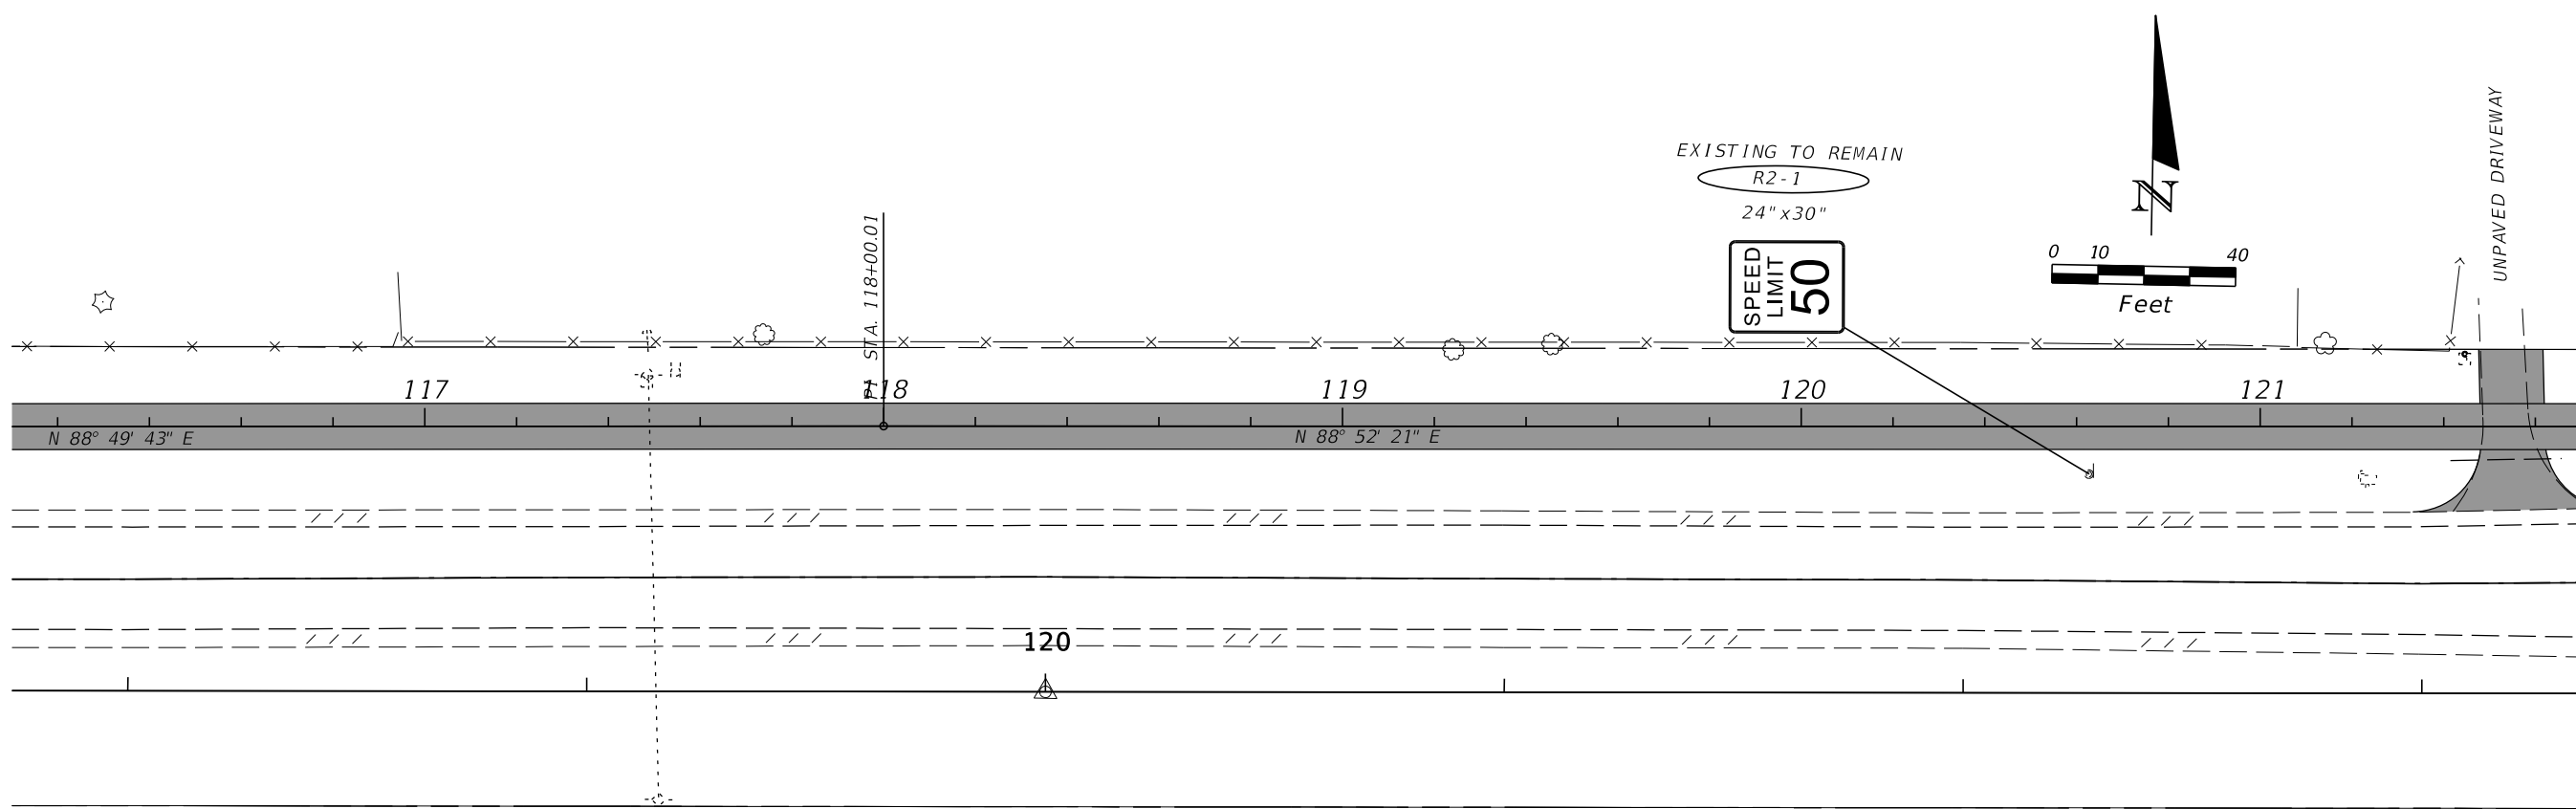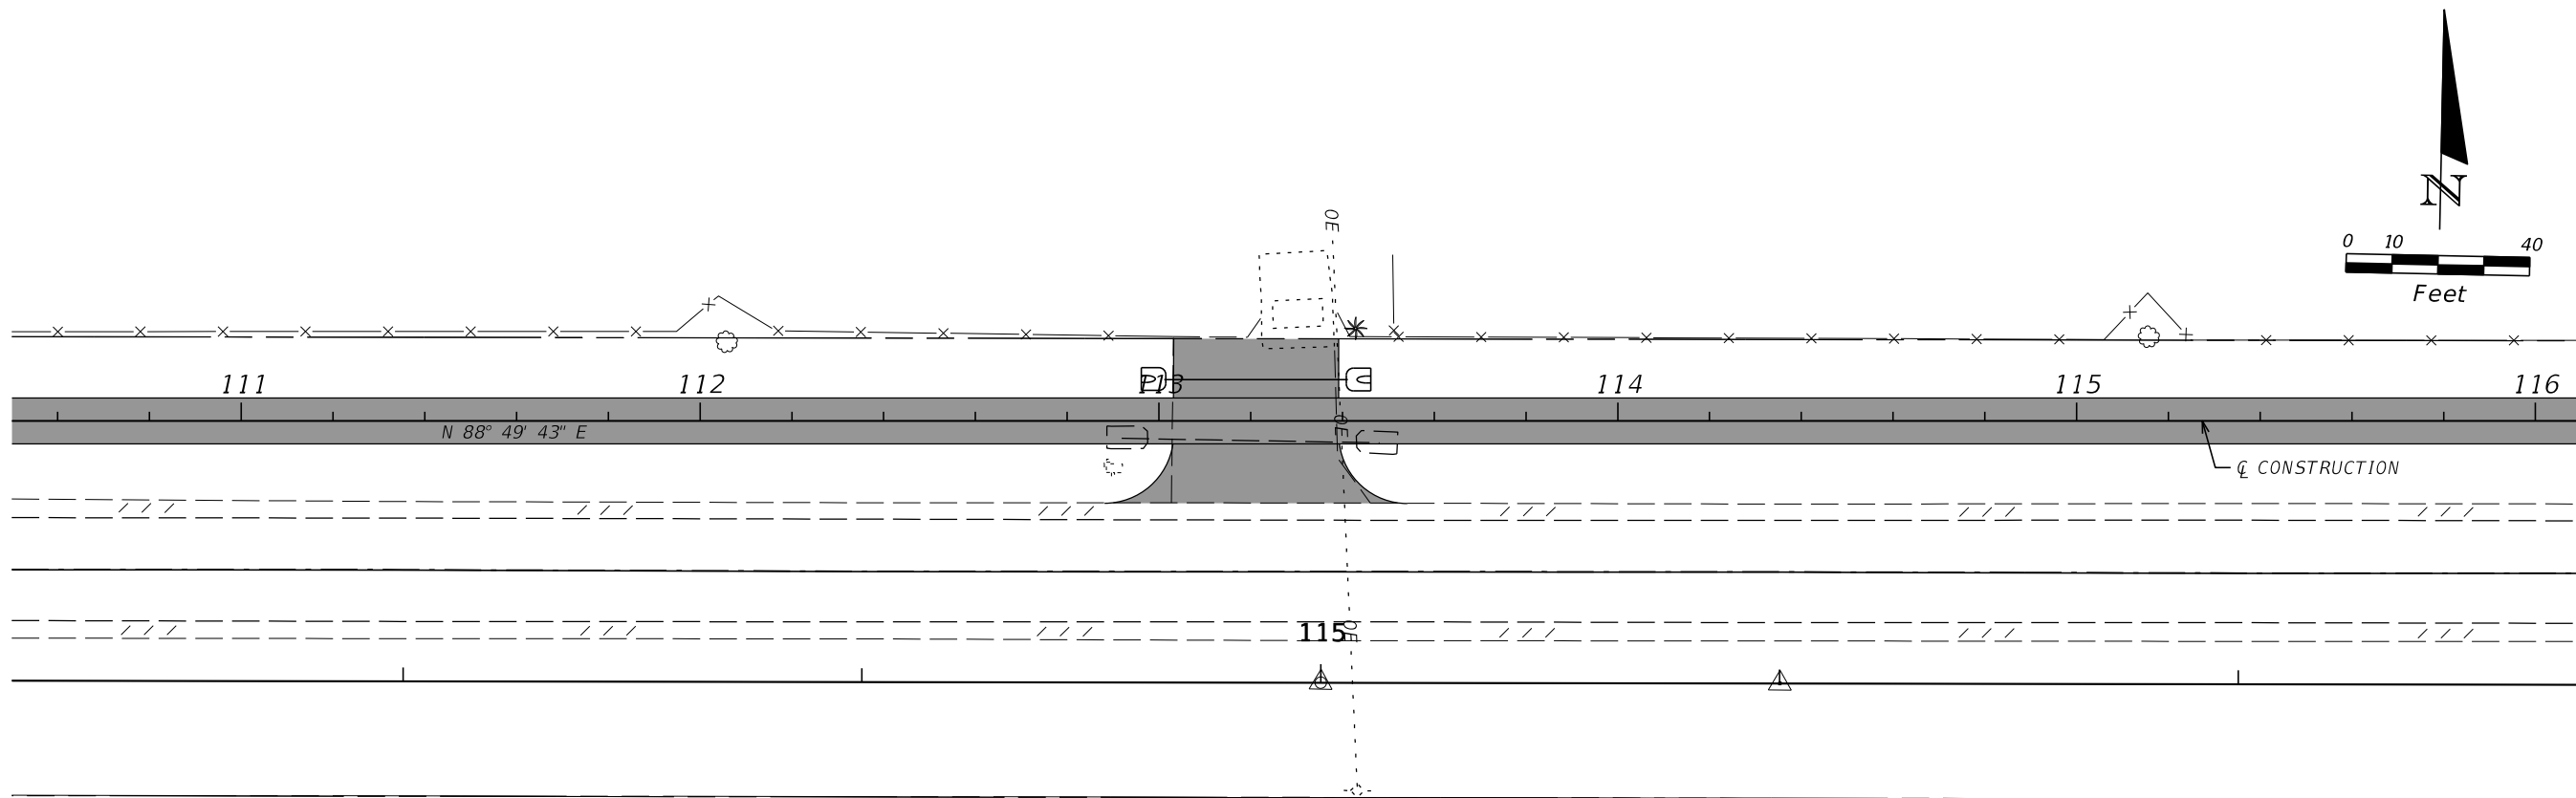





REVISIONS				James H. Pitman Jr., P.E. P.E. LICENSE NUMBER 42035 NORTH FLORIDA PROFESSIONAL SERVICES PO BOX 3823 LAKE CITY, FL 32056 CERTIFICATE OF AUTHORIZATION 29011	ALACHUA COUNTY PUBLIC WORKS			PLAN SHEETS	SHEET NO.
DATE	DESCRIPTION	DATE	DESCRIPTION		ROAD NO.	COUNTY	FINANCIAL PROJECT ID		
					CR 340	ALACHUA	433990-2-58-01		S-12

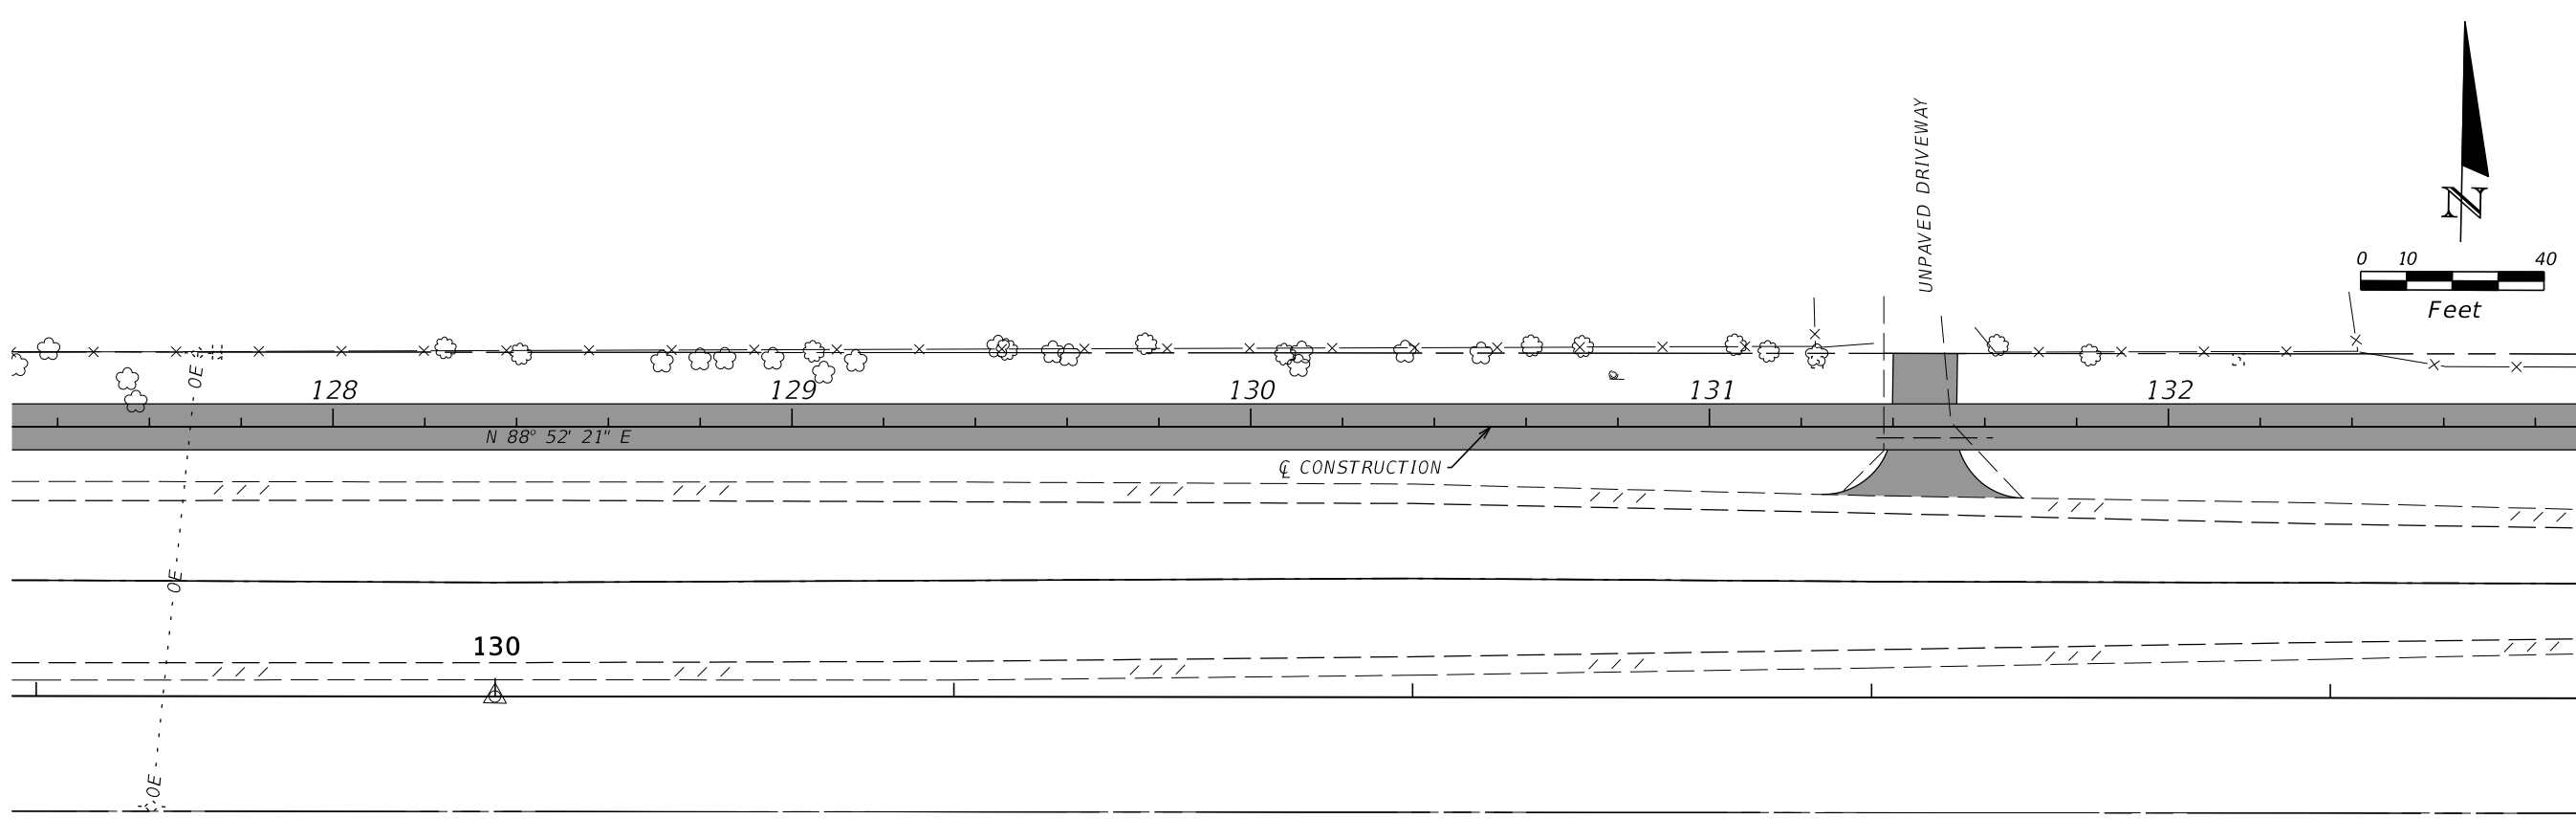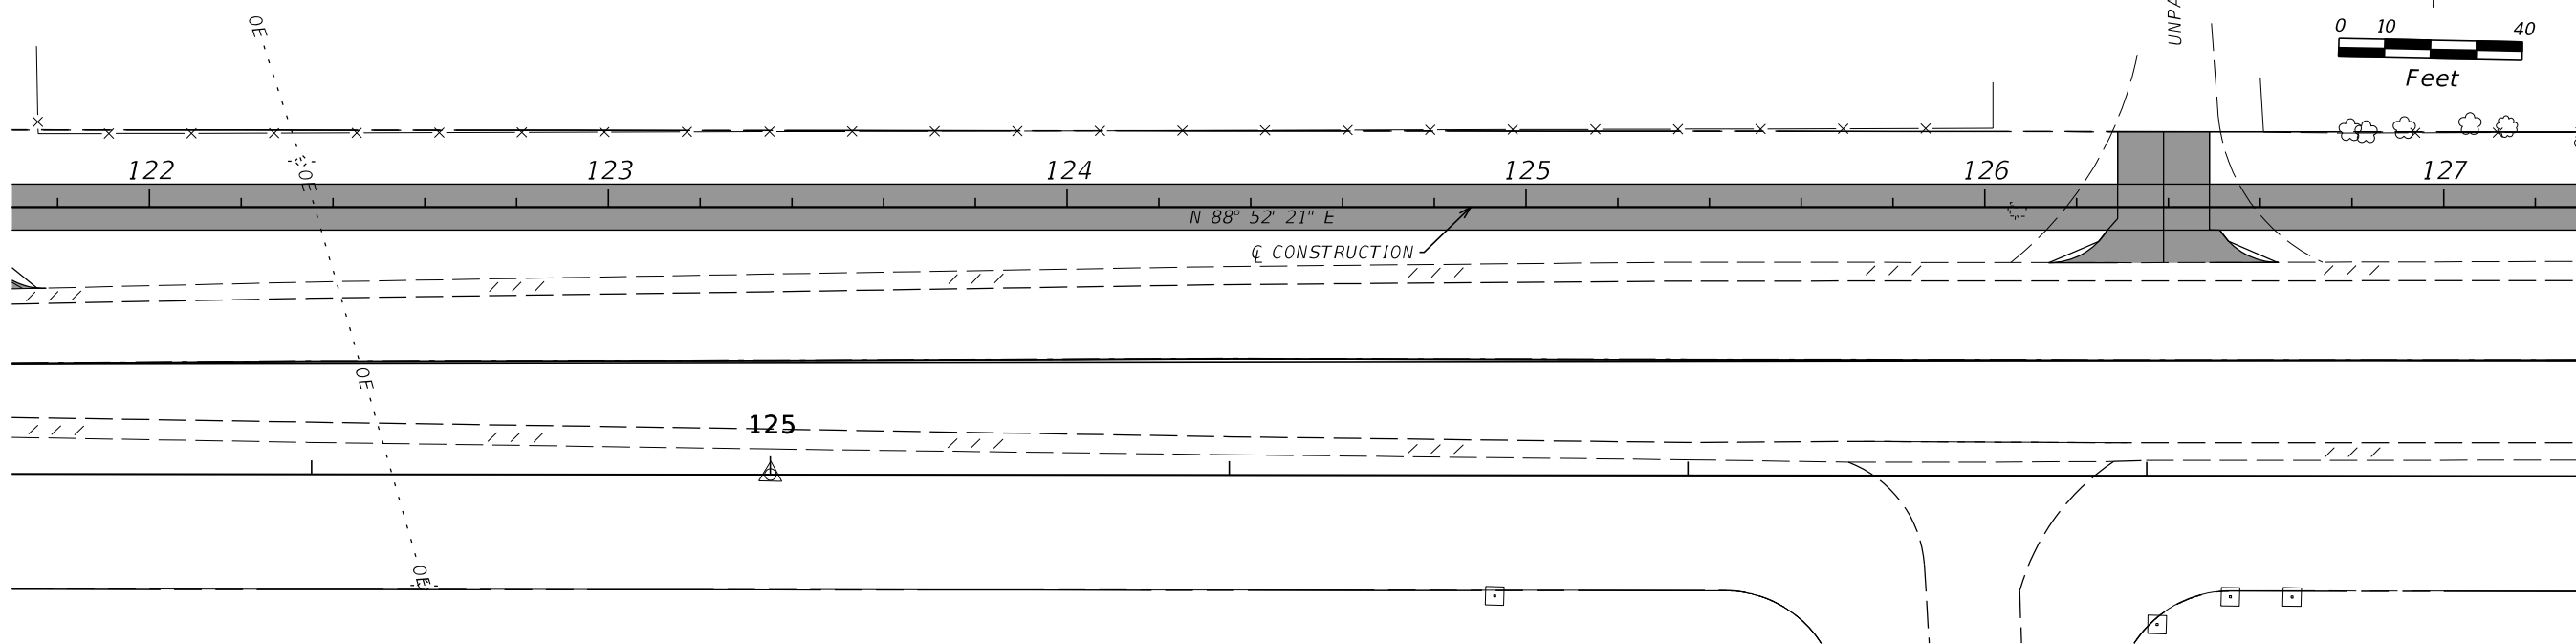

REVISIONS				James H. Pitman Jr., P.E. P.E. LICENSE NUMBER 42035 NORTH FLORIDA PROFESSIONAL SERVICES PO BOX 3823 LAKE CITY, FL 32056 CERTIFICATE OF AUTHORIZATION 29011	ALACHUA COUNTY PUBLIC WORKS			PLAN SHEETS	SHEET NO.
DATE	DESCRIPTION	DATE	DESCRIPTION		ROAD NO.	COUNTY	FINANCIAL PROJECT ID		
					CR 340	ALACHUA	433990-2-58-01		S-13

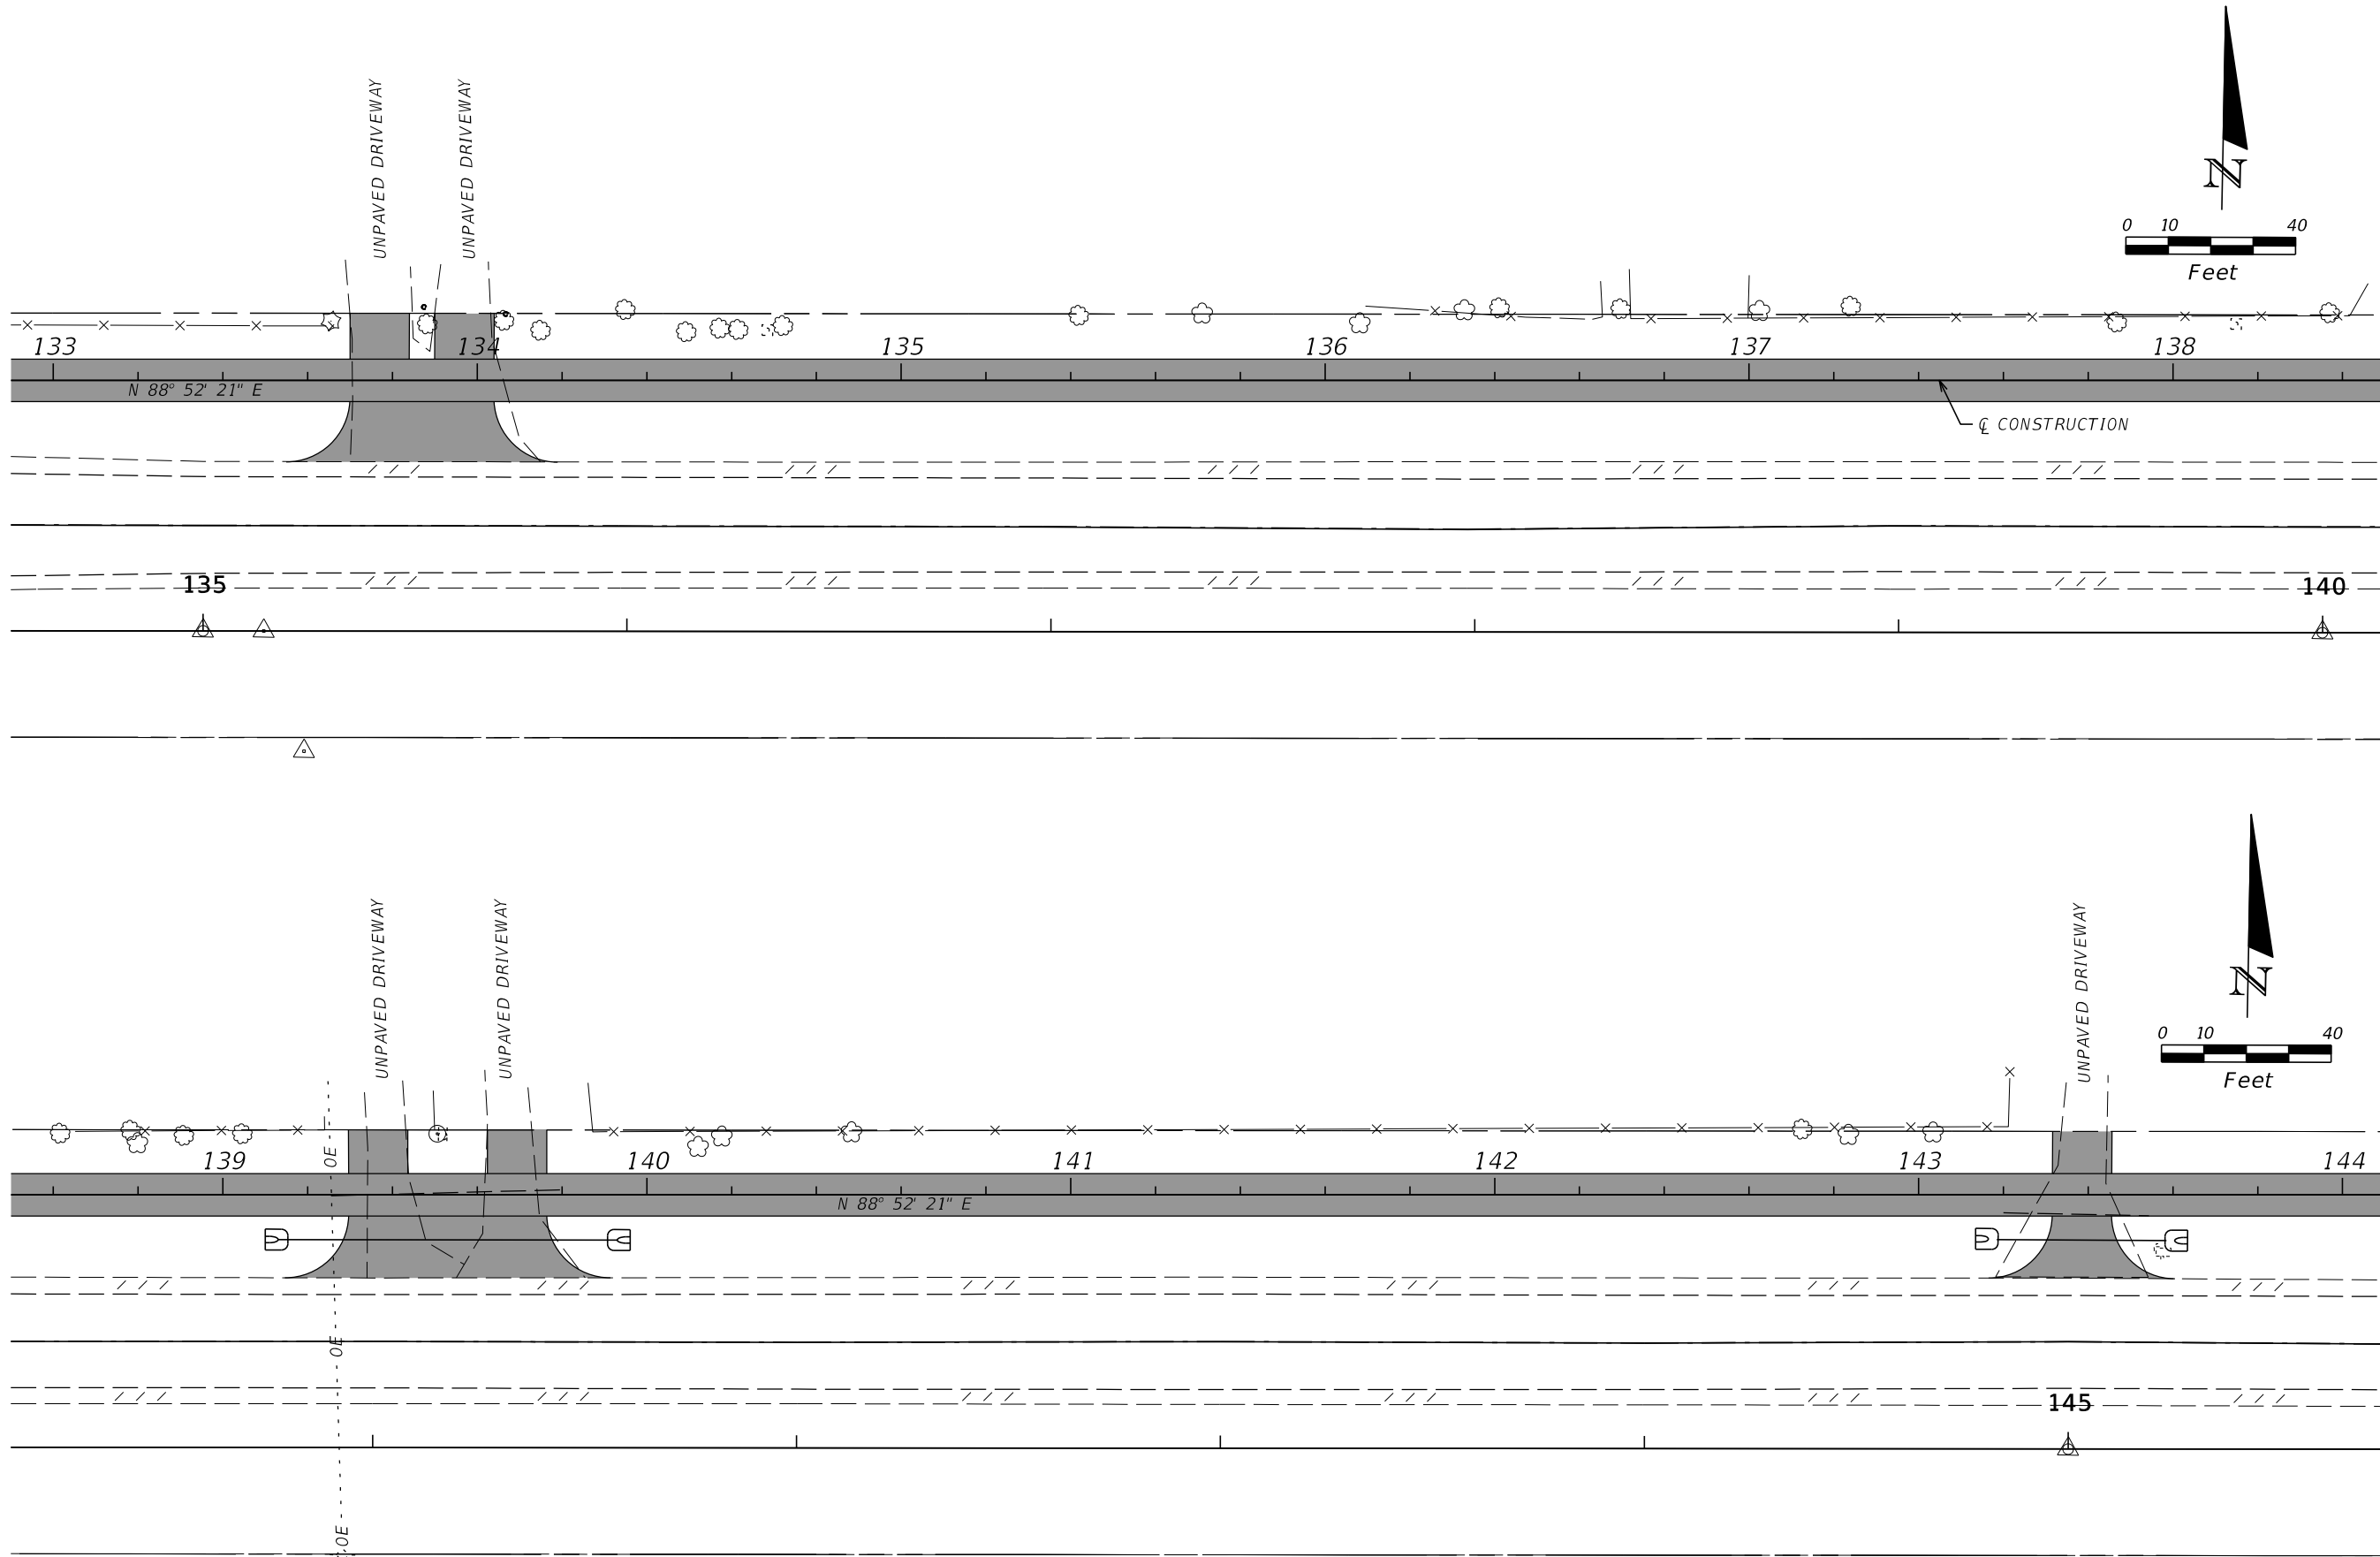

REVISIONS				James H. Pitman Jr., P.E. P.E. LICENSE NUMBER 42035 NORTH FLORIDA PROFESSIONAL SERVICES PO BOX 3823 LAKE CITY, FL 32056 CERTIFICATE OF AUTHORIZATION 29011	STATE OF FLORIDA DEPARTMENT OF TRANSPORTATION PUBLIC WORKS			PLAN SHEETS	SHEET NO.
DATE	DESCRIPTION	DATE	DESCRIPTION		ROAD NO.	COUNTY	FINANCIAL PROJECT ID		S-14
					CR 340	ALACHUA	433990-2-58-01		

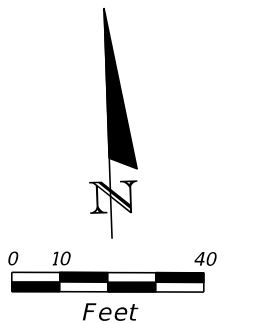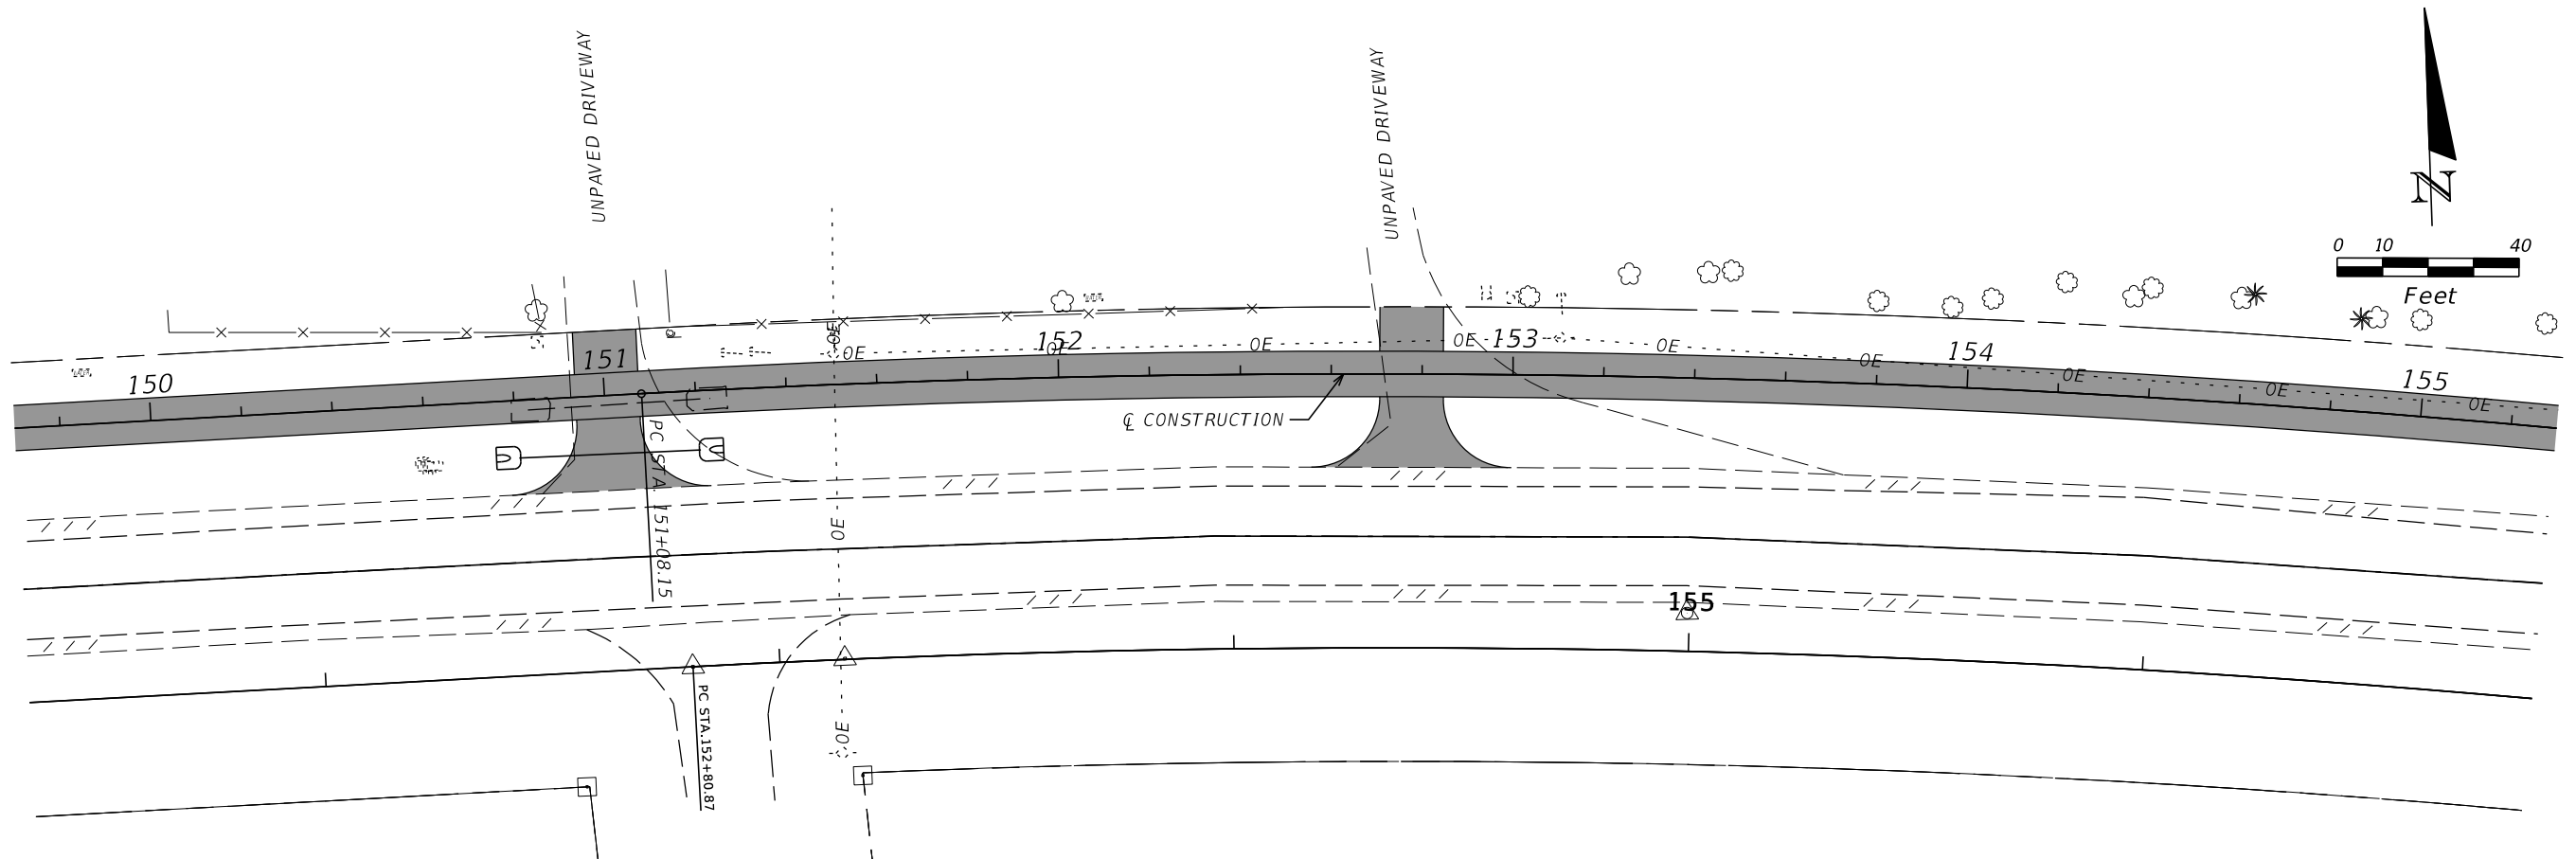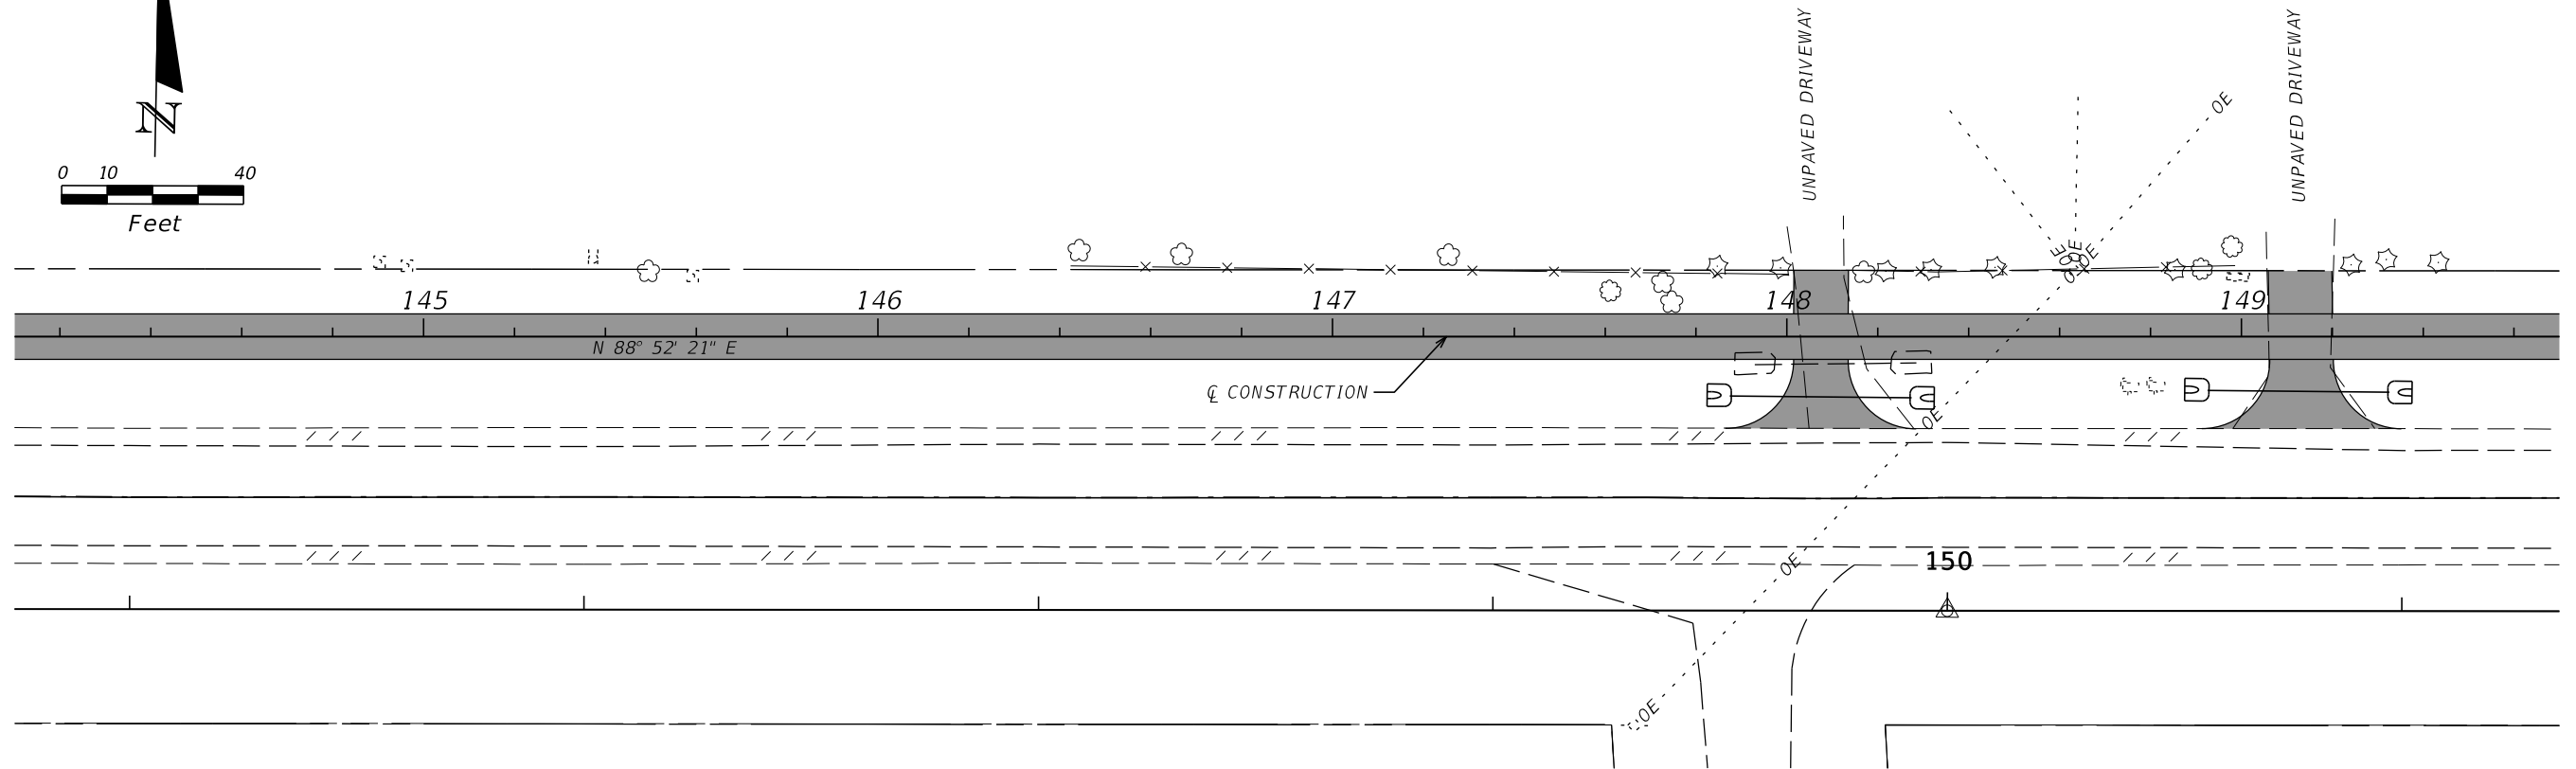
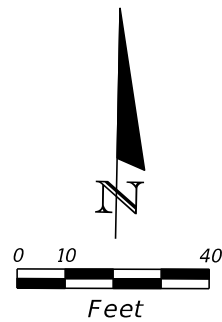


REVISIONS				James H. Pitman Jr., P.E. P.E. LICENSE NUMBER 42035 NORTH FLORIDA PROFESSIONAL SERVICES PO BOX 3823 LAKE CITY, FL 32056 CERTIFICATE OF AUTHORIZATION 29011	ALACHUA COUNTY PUBLIC WORKS			PLAN SHEETS	SHEET NO. S-15
DATE	DESCRIPTION	DATE	DESCRIPTION		ROAD NO.	COUNTY	FINANCIAL PROJECT ID		
					CR 340	ALACHUA	433990-2-58-01		




PI STA. 157+78.01

D = 1,350.00
T = 669.86
L = 1,316.63
R = 2,900.00
PC STA. = 151+08.15
PT STA. = 164+24.78


Curve C1
P.I. STA. 159+34.06
Δ = 25° 54' 21" (RT)
D = 2° 01' 03"
T = 653.19'
L = 1,284.05'
R = 2,839.93'
P.C. STA. 152+80.87
P.T. STA. 165+64.92

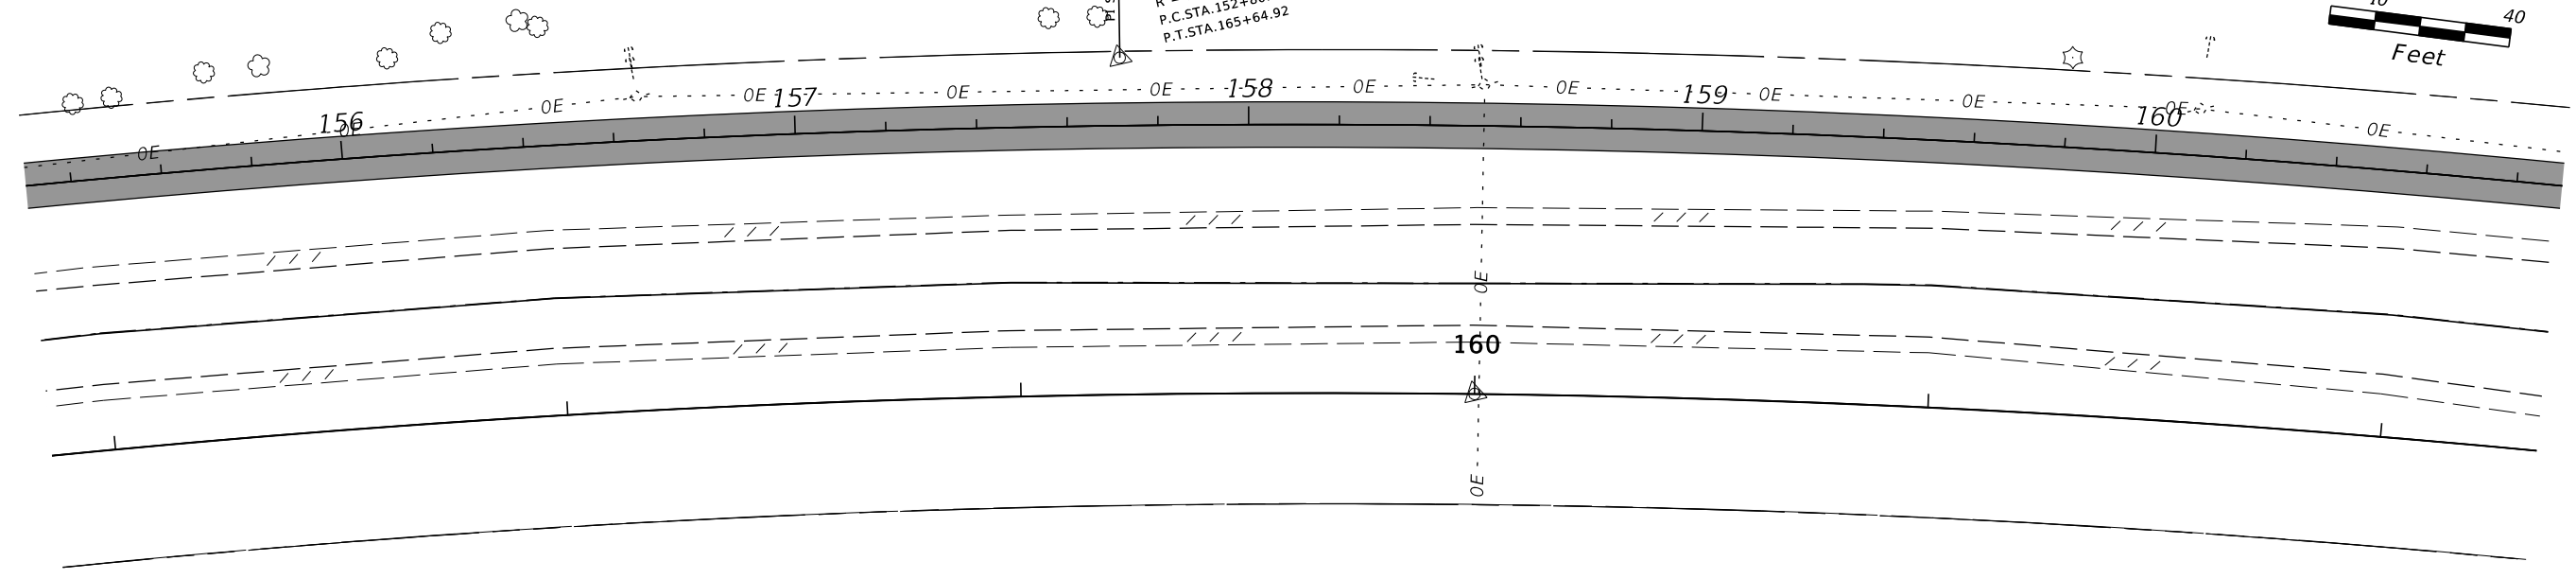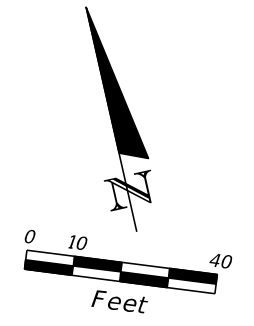


RELOCATE TO 161+40.00 RT 2.00

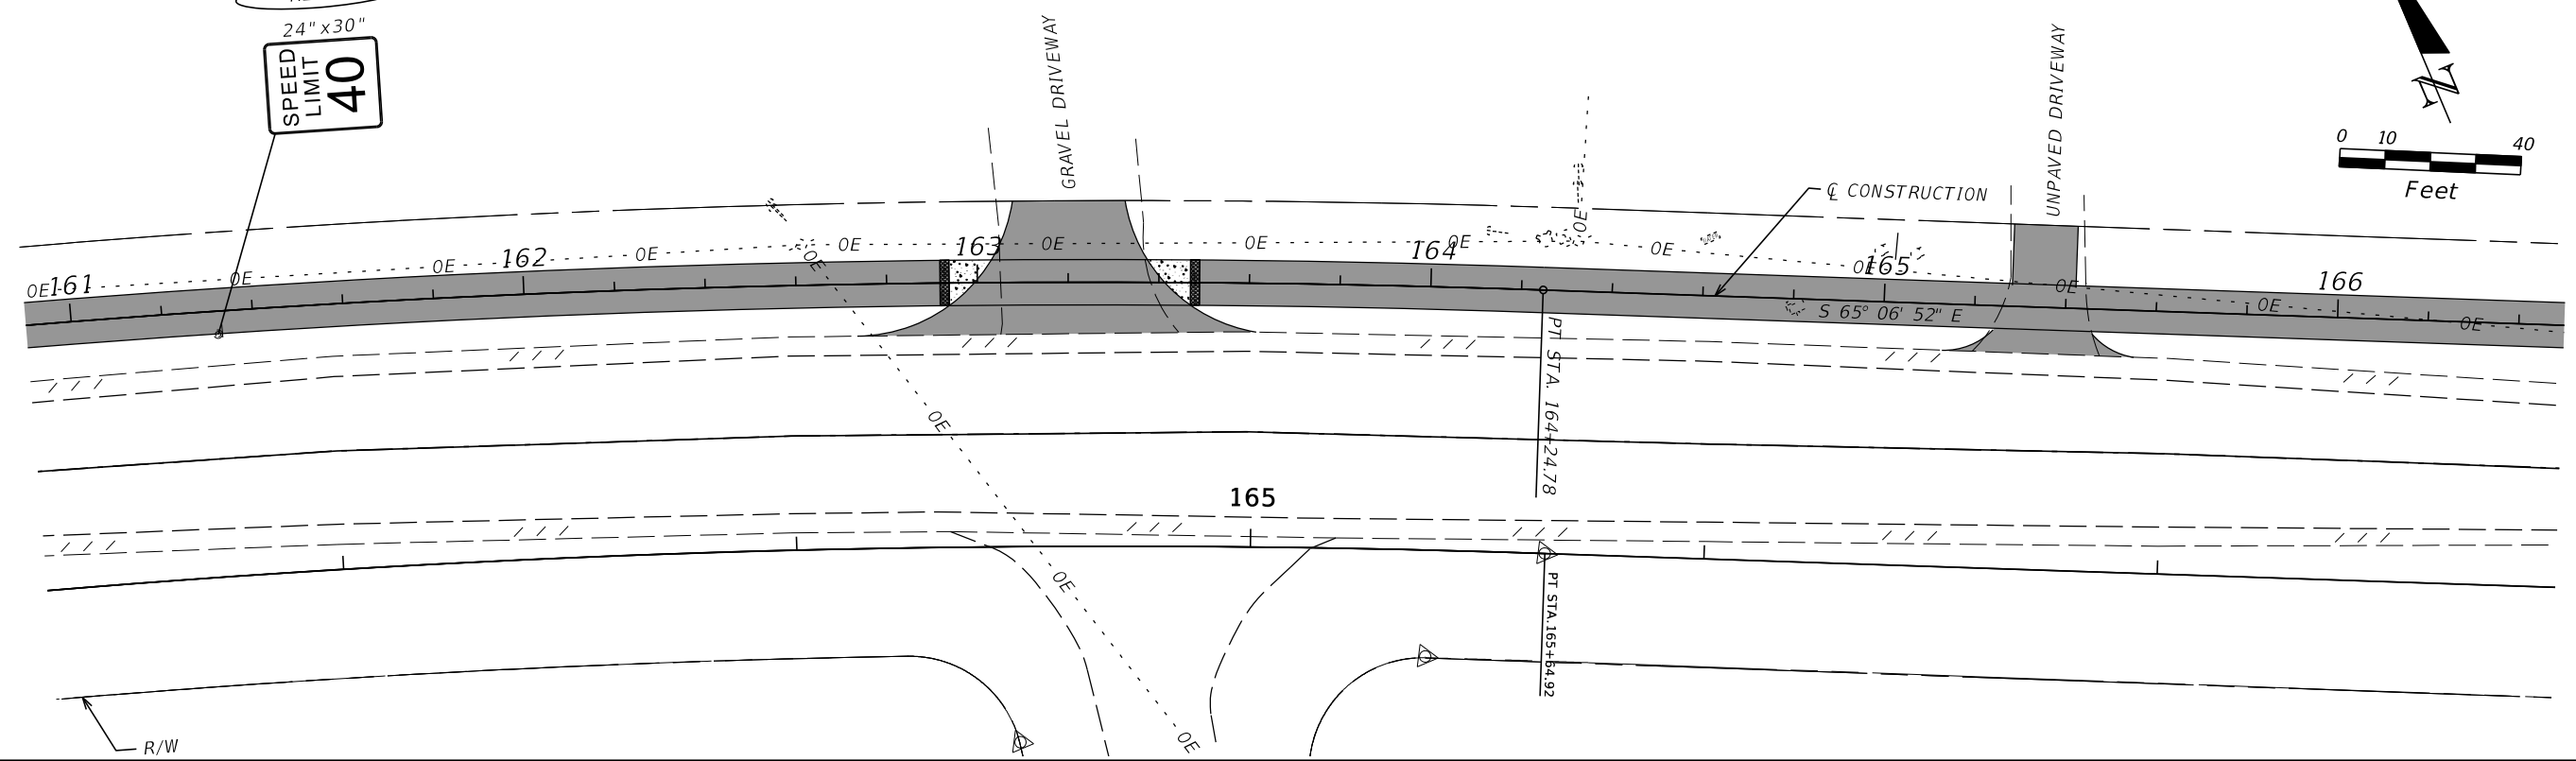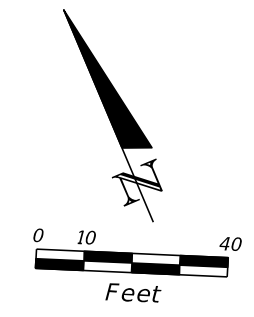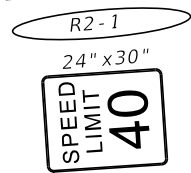


REVISIONS				James H. Pitman Jr., P.E. P.E. LICENSE NUMBER 42035 NORTH FLORIDA PROFESSIONAL SERVICES PO BOX 3823 LAKE CITY, FL 32056 CERTIFICATE OF AUTHORIZATION 29011	ALACHUA COUNTY PUBLIC WORKS			PLAN SHEETS	SHEET NO. S-16
DATE	DESCRIPTION	DATE	DESCRIPTION		ROAD NO.	COUNTY	FINANCIAL PROJECT ID		
					CR 340	ALACHUA	433990-2-58-01		

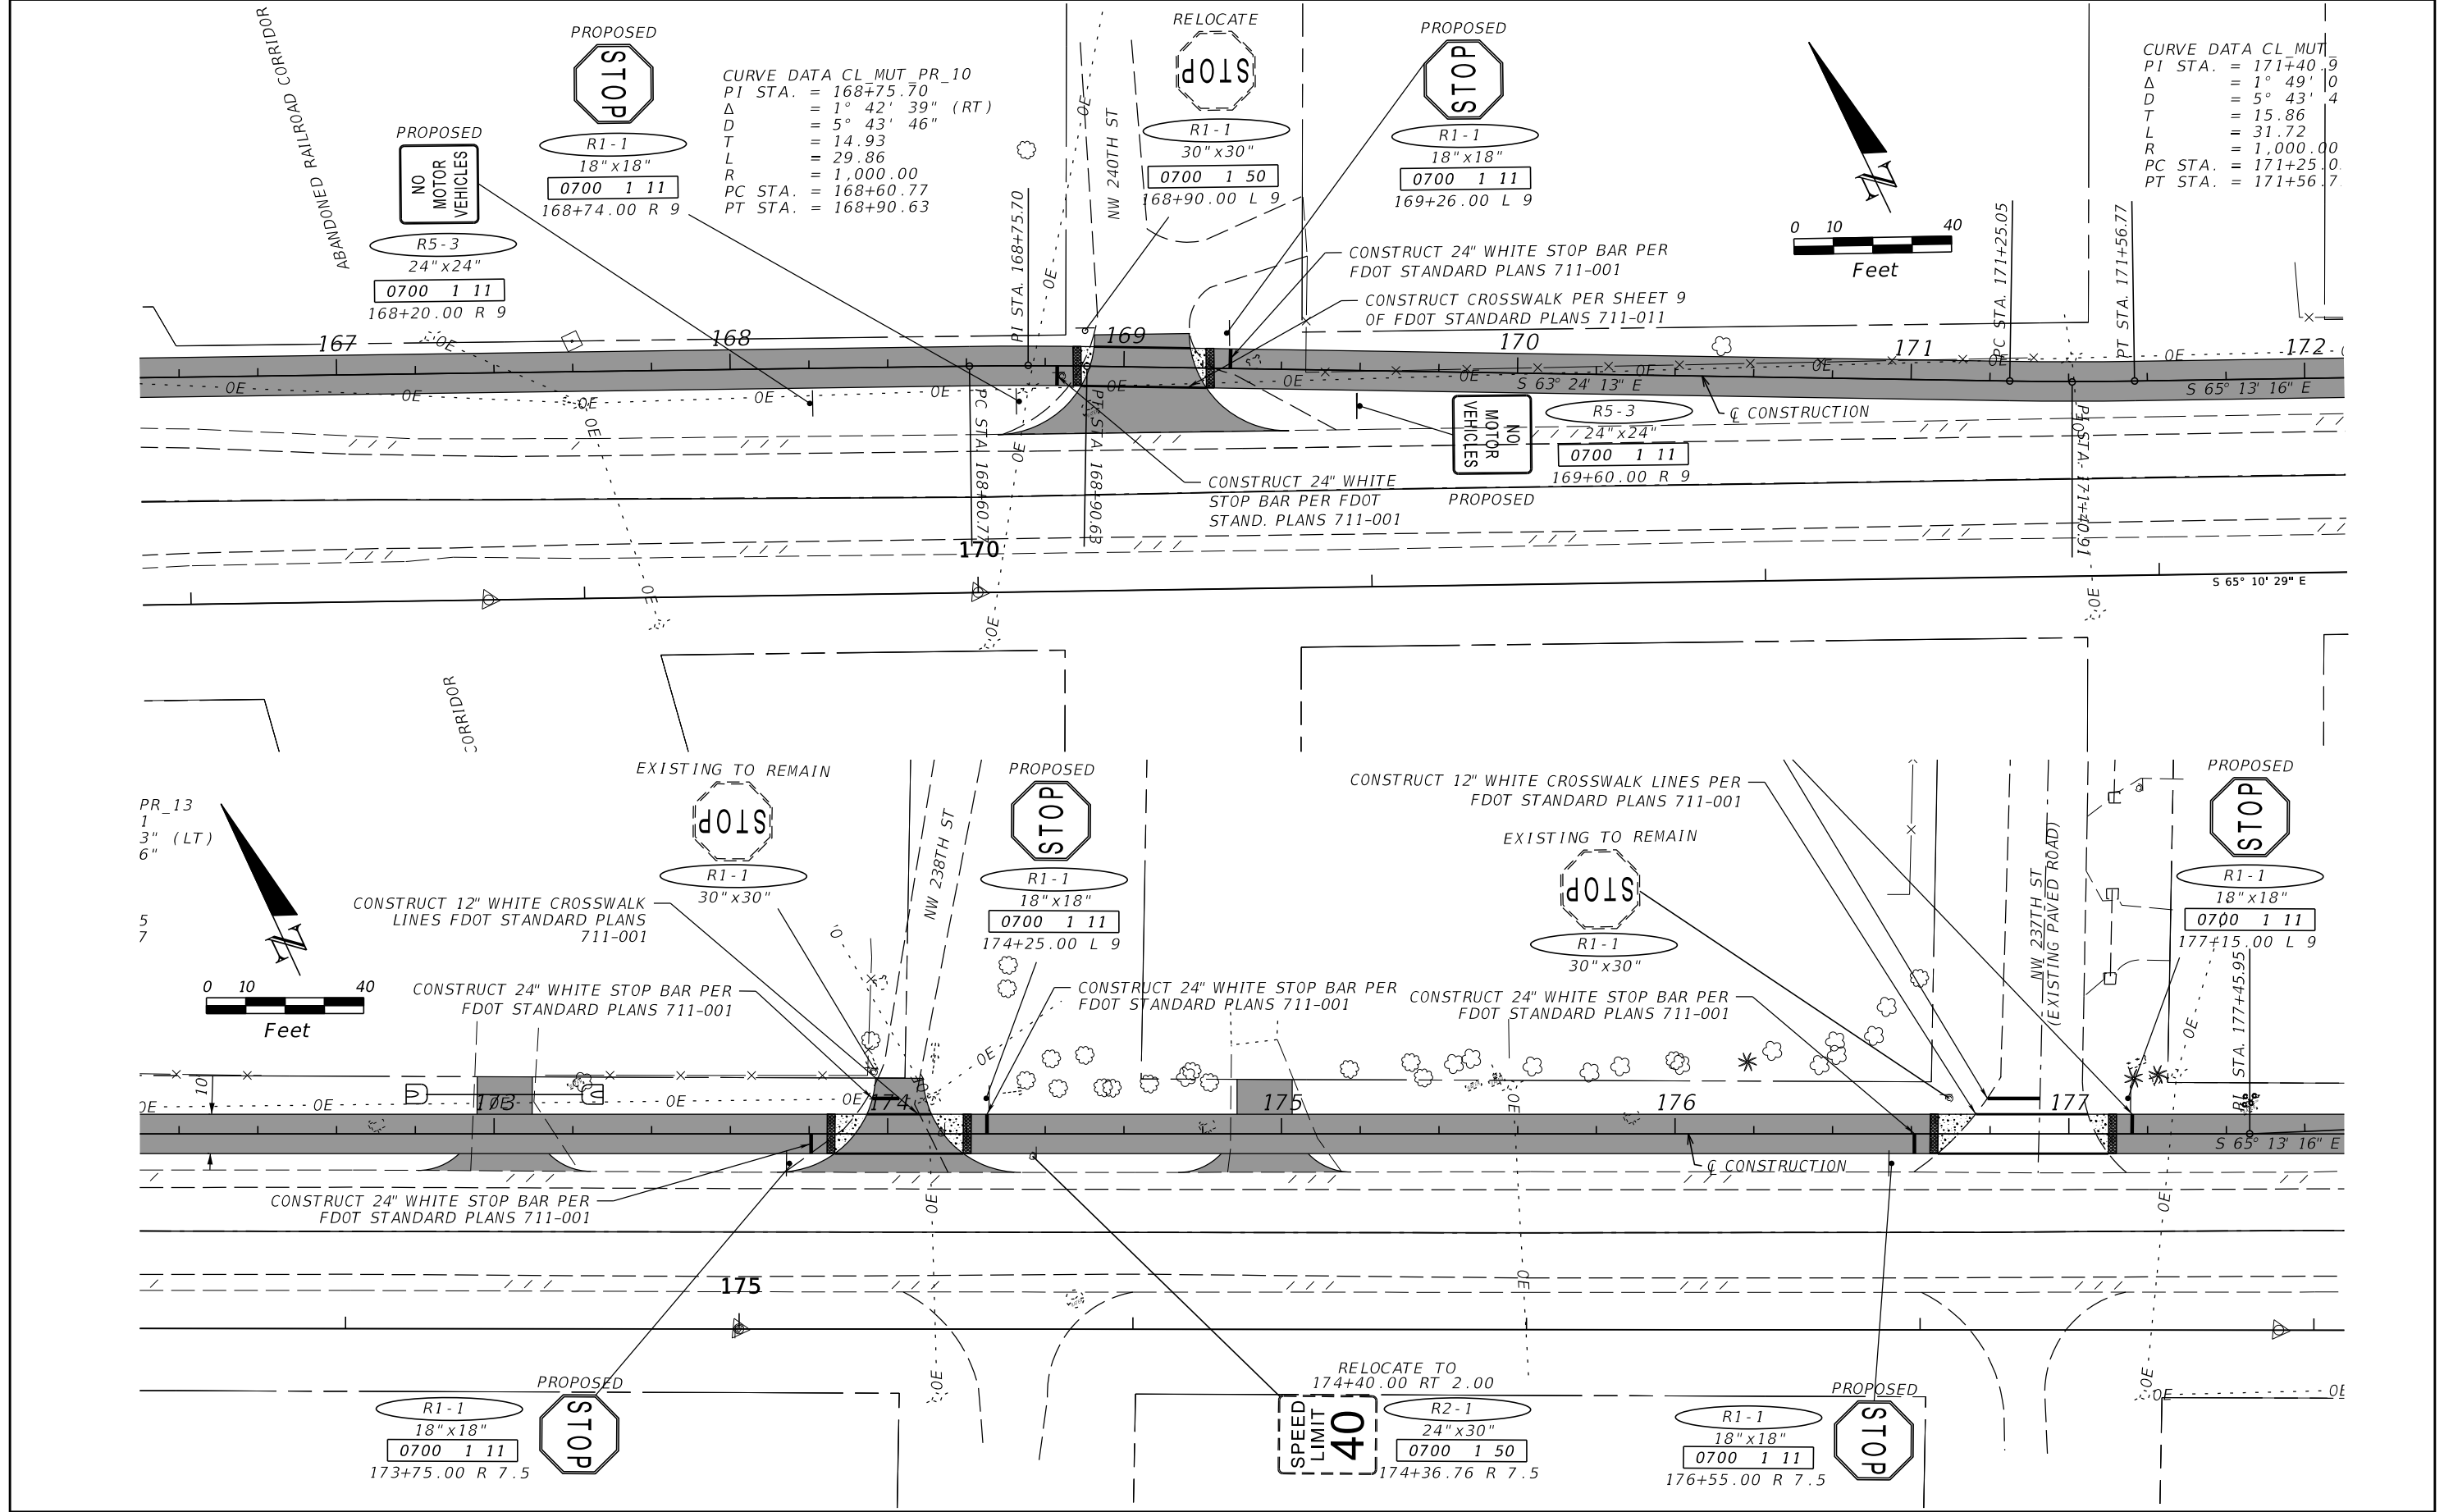

REVISIONS				James H. Pitman Jr., P.E. P.E. LICENSE NUMBER 42035 NORTH FLORIDA PROFESSIONAL SERVICES PO BOX 3823 LAKE CITY, FL 32056 CERTIFICATE OF AUTHORIZATION 29011	ALACHUA COUNTY PUBLIC WORKS			PLAN SHEETS	SHEET NO. S-17
DATE	DESCRIPTION	DATE	DESCRIPTION		ROAD NO.	COUNTY	FINANCIAL PROJECT ID		
					CR 340	ALACHUA	433990-2-58-01		

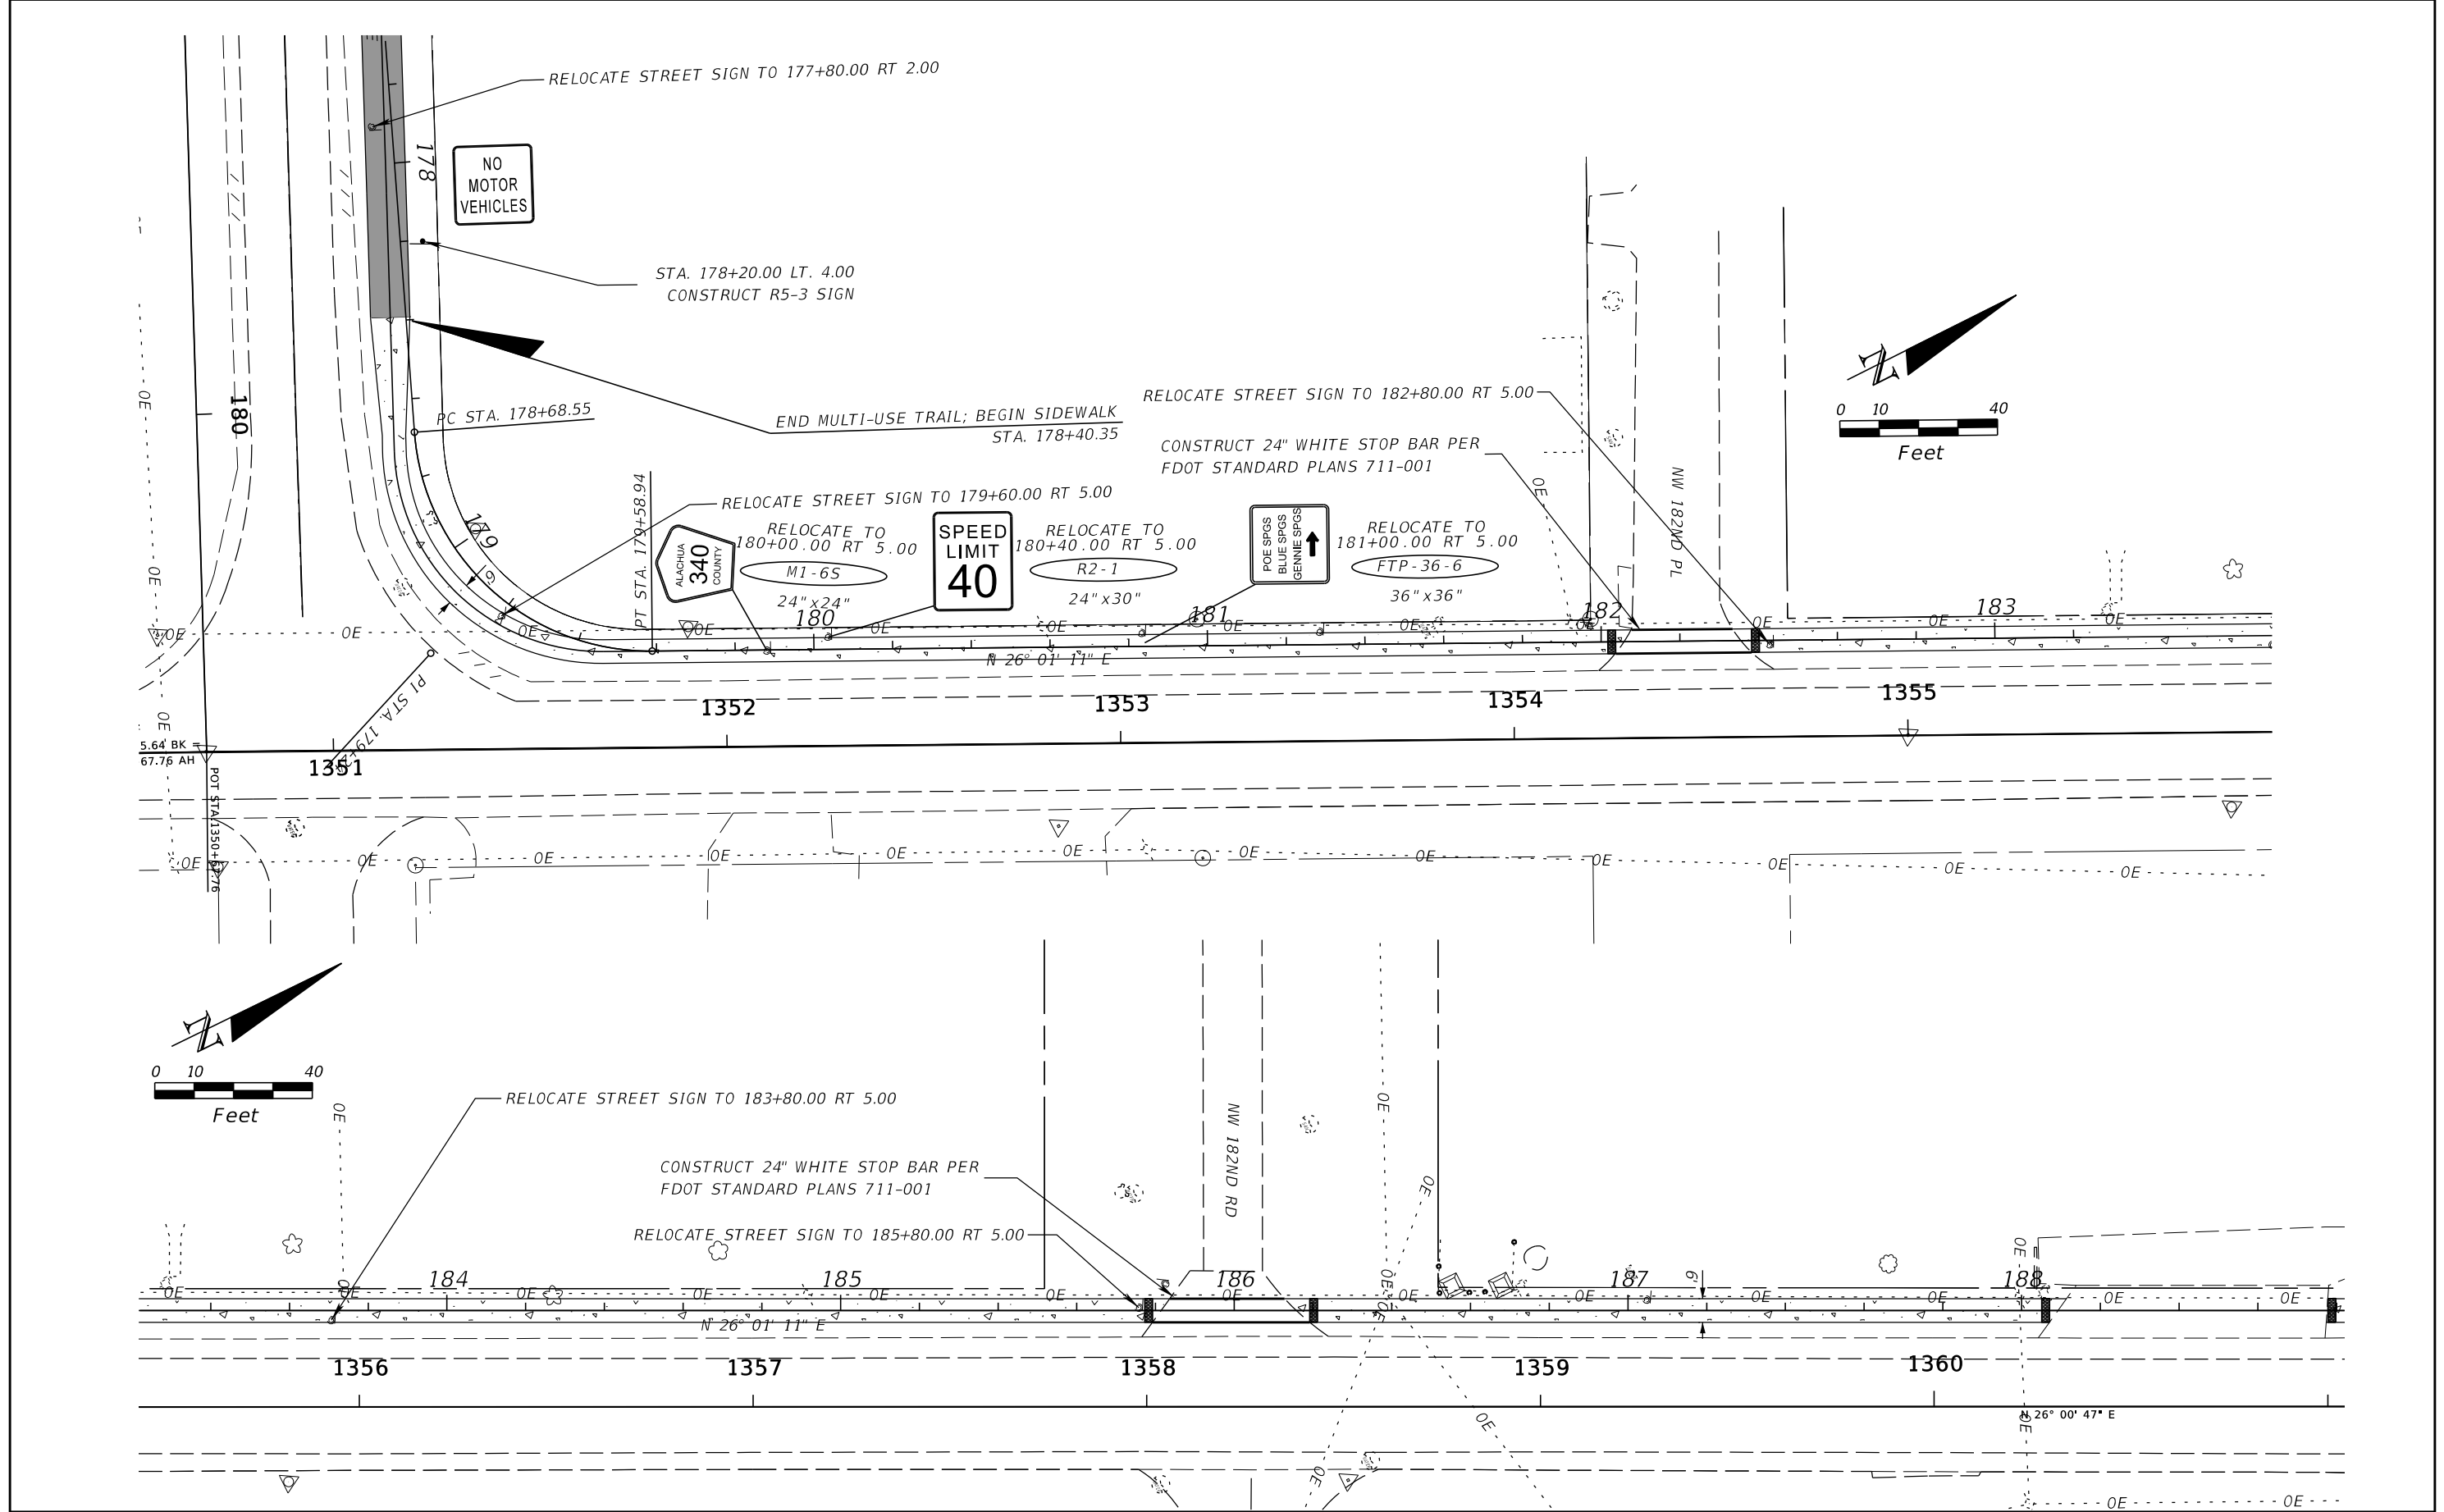

REVISIONS				James H. Pitman Jr., P.E. P.E. LICENSE NUMBER 42035 NORTH FLORIDA PROFESSIONAL SERVICES PO BOX 3823 LAKE CITY, FL 32056 CERTIFICATE OF AUTHORIZATION 29011	ALACHUA COUNTY PUBLIC WORKS			PLAN SHEETS	SHEET NO. S-18
DATE	DESCRIPTION	DATE	DESCRIPTION		ROAD NO.	COUNTY	FINANCIAL PROJECT ID		
					CR 340	ALACHUA	433990-2-58-01		

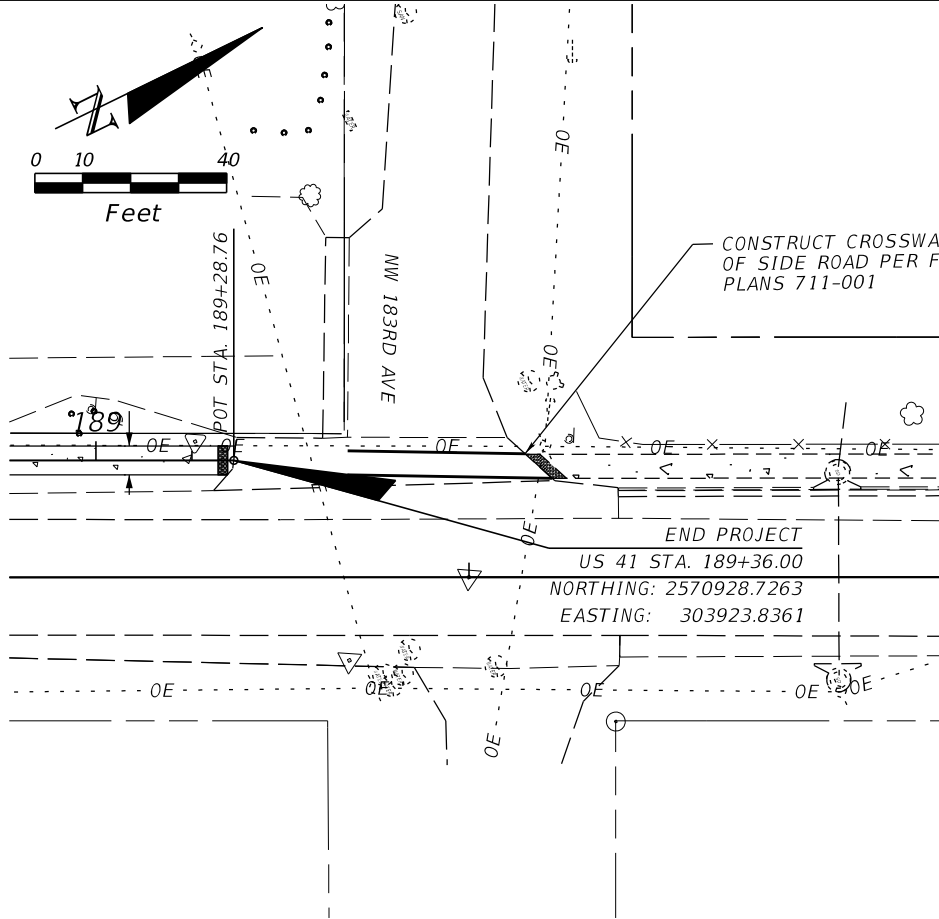

REVISIONS				James H. Pitman Jr., P.E. P.E. LICENSE NUMBER 42035 NORTH FLORIDA PROFESSIONAL SERVICES PO BOX 3823 LAKE CITY, FL 32056 CERTIFICATE OF AUTHORIZATION 29011	ALACHUA COUNTY PUBLIC WORKS			PLAN SHEETS	SHEET NO.
DATE	DESCRIPTION	DATE	DESCRIPTION		ROAD NO.	COUNTY	FINANCIAL PROJECT ID		S-19
					CR 340	ALACHUA	433990-2-58-01		