


AVALON PHASE I

A PORTION OF SUNRISE
A PLANNED UNIT DEVELOPMENT

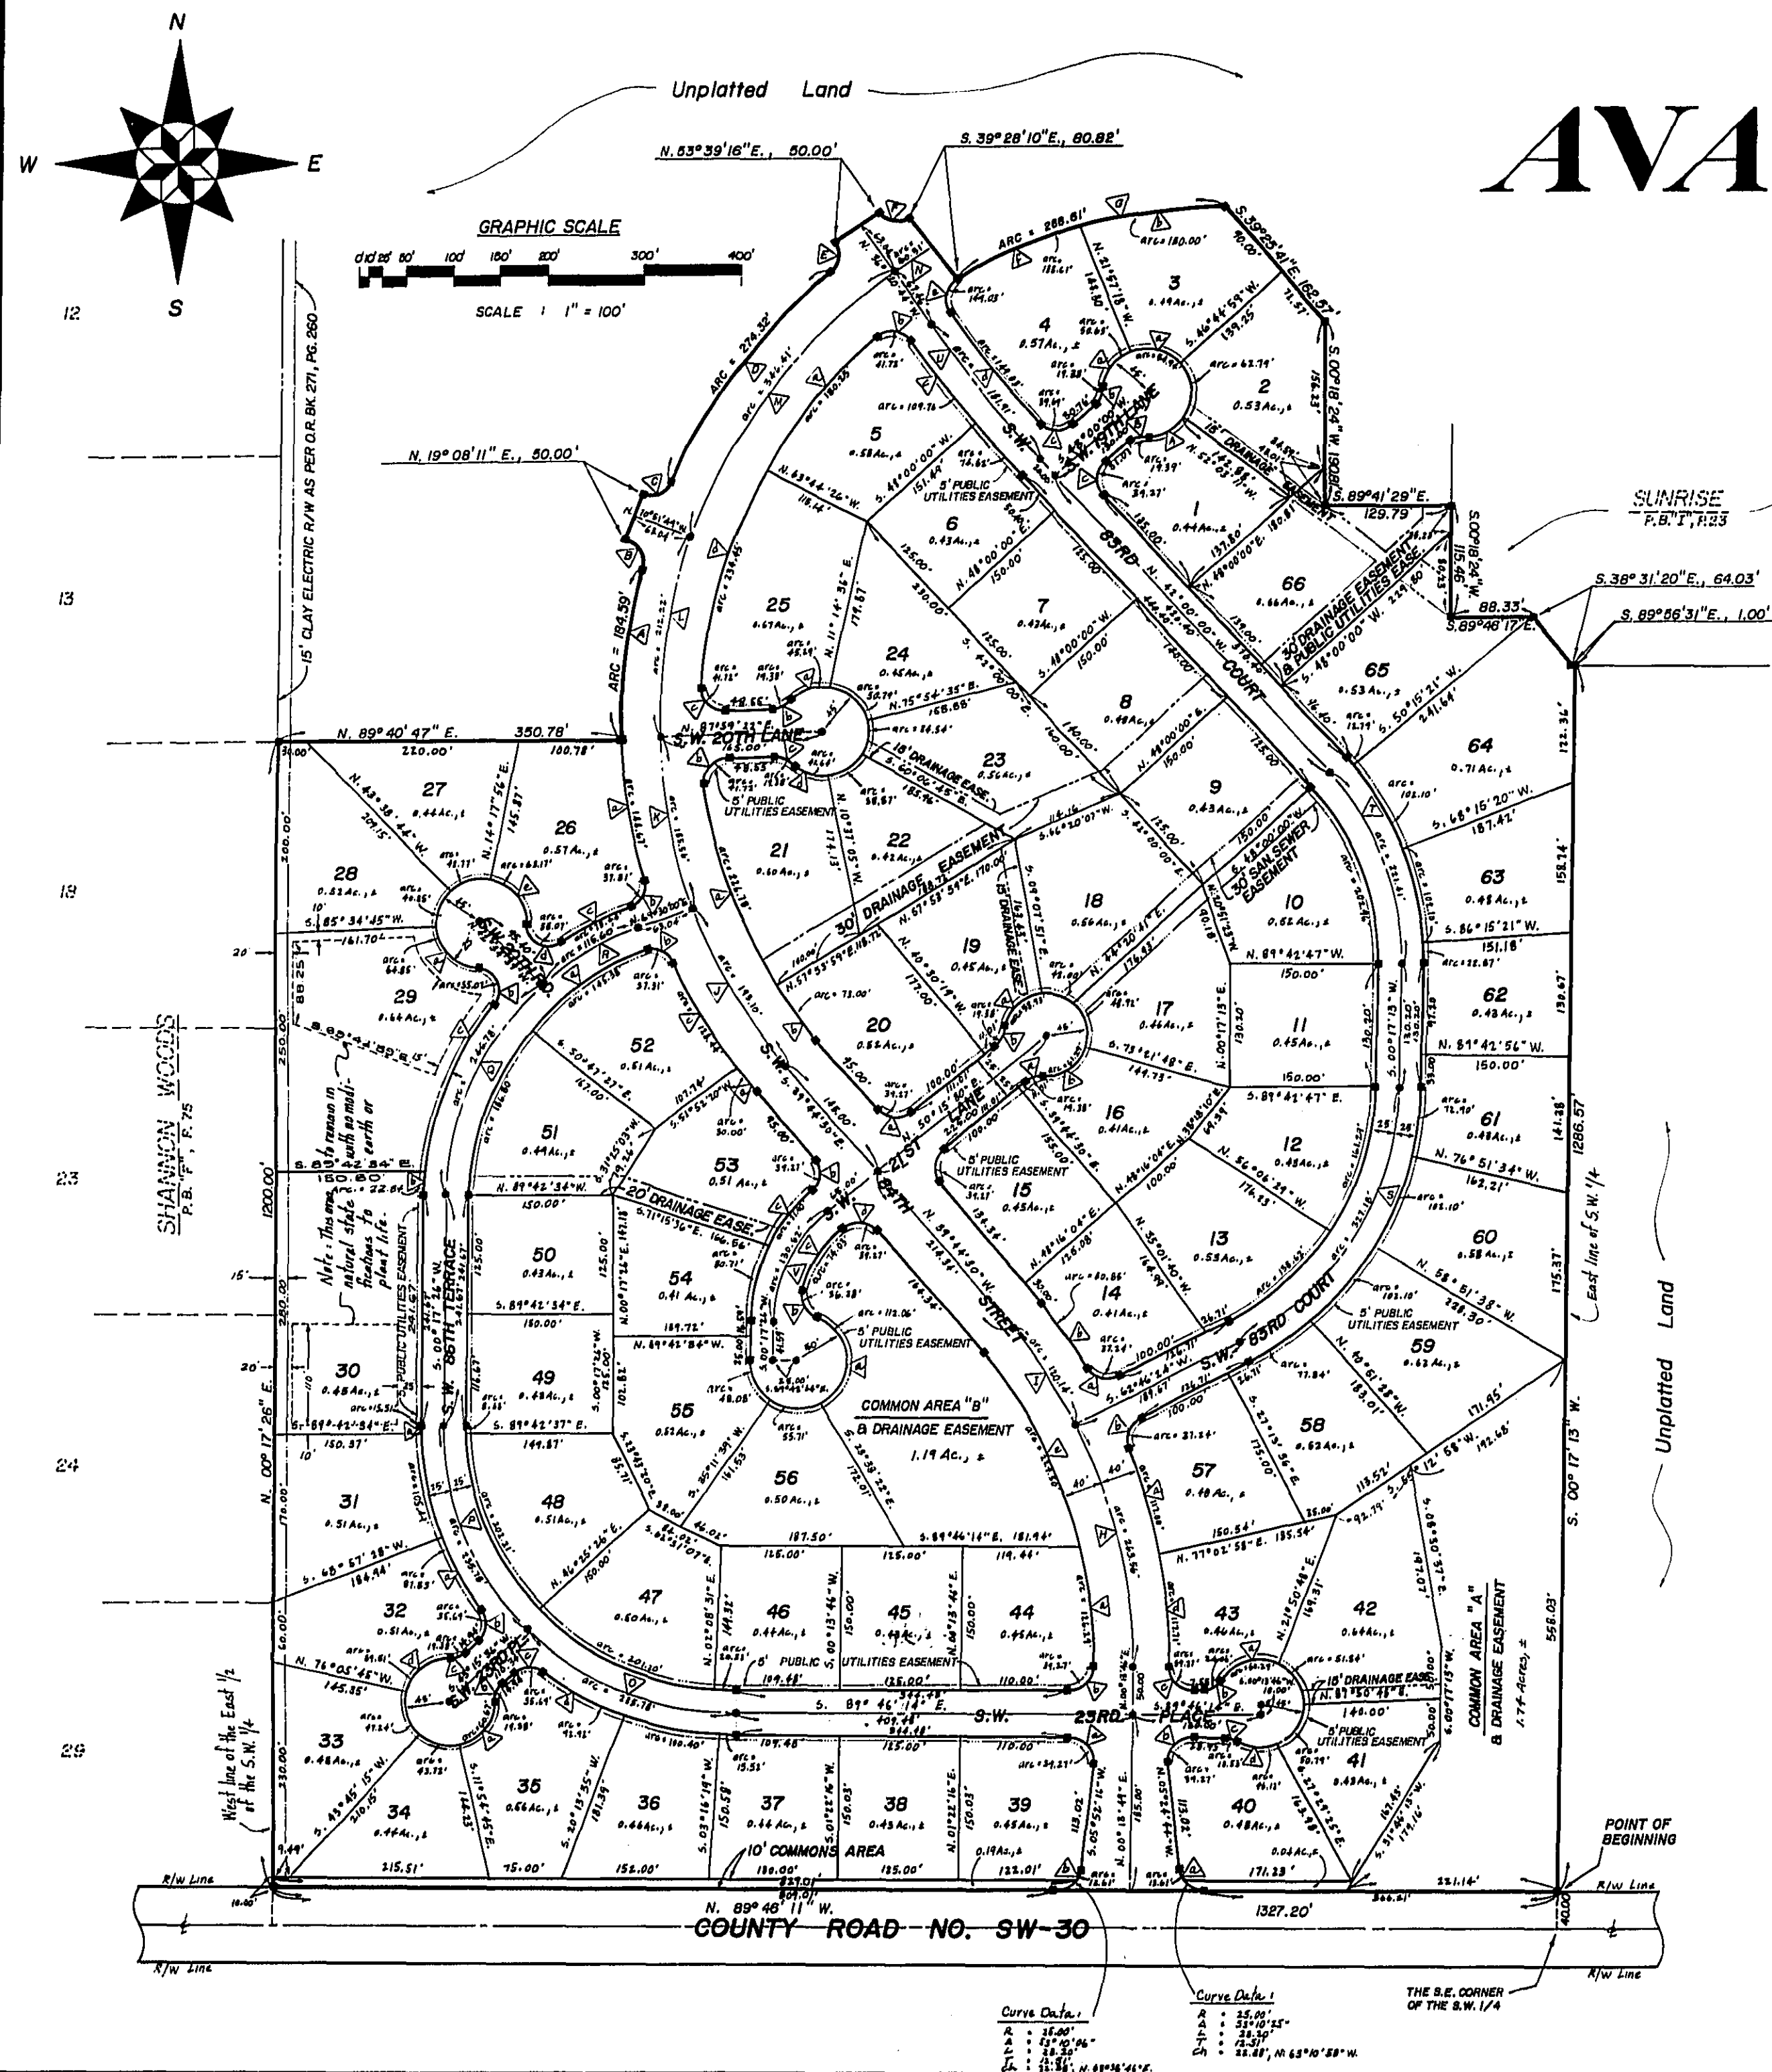

LEGEND:

- Denotes Permanent Reference Monument (P.R.M. #3447) set
- Denotes Permanent Control Point (P.C.P. #3447) set

CURVE DATA - ROAD & CURVES

NO.	RADIUS	CENTRAL ANGLE (A)	ARC L.	TANG.	CH. DIST. & BEAR.
H	550.00'	27° 27' 22"	268.56'	184.84'	261.05', N. 12° 19' 55" W.
I	850.00'	12° 30' 54"	120.14'	60.81'	119.90', N. 33° 19' 03" W.
J	575.00'	19° 14' 39"	193.10'	97.47'	192.19', N. 80° 07' 16" W.
K	375.00'	18° 39' 13"	185.56'	93.59'	184.75', N. 11° 15' 20" W.
L	375.00'	21° 08' 49"	213.32'	107.88'	211.03', N. 08° 39' 46" E.
M	525.00'	8° 41' 05"	346.41'	178.64'	341.20', N. 36° 33' 43" E.
N	375.00'	15° 00' 49"	50.31'	25.17'	50.30', N. 56° 09' 41" E.
O	300.00'	45° 01' 50"	235.78'	114.36'	239.76', N. 23° 15' 19" W.
U	1845.00'	05° 39' 16"	181.91'	91.03'	181.84', N. 39° 10' 32" W.
V	150.00'	49° 58' 04"	160.82'	87.89'	156.71', S. 25° 16' 28" W.

CURVE DATA - BOUNDARY CURVES

NO.	RADIUS	CENTRAL ANGLE (A)	ARC L.	TANG.	CH. DIST. & BEAR.

CURVE DATA - R/W(LOT) CURVES

NO.	RADIUS	CENTRAL ANGLE (A)	ARC L.	TANG.	CH. DIST. & BEAR.


27	45.00'	54° 27' 06"	42.77'	21.38'	42.77', S. 74° 01' 58" W.

CURVE DATA - COMMON AREA CURVES

NO.	RADIUS	CENTRAL ANGLE (A)	ARC L.	TANG.	CH. DIST. & BEAR.
A-A	50.00'	128° 24' 45"	118.06'	103.46'	103.04', N. 02° 50' 45" W.
B-B	25.00'	83° 22' 46"	36.38'	22.27'	35.25', N. 25° 21' 44" W.
C-C	15.00'	39° 55' 51"	14.03'	8.58'	12.75', N. 39° 17' 55" E.
D-D	15.00'	39° 55' 51"	14.03'	8.58'	12.75', N. 39° 17' 55" E.
E-E	510.00'	25° 47' 01"	229.50'	116.73'	227.57', S. 26° 45' 00" E.

JOHN W. MYERS & ASSOC.
211 S.W. 4TH AVENUE, SUITE NO. 1
GAINESVILLE, FLORIDA 32601
(904) 371-0842