



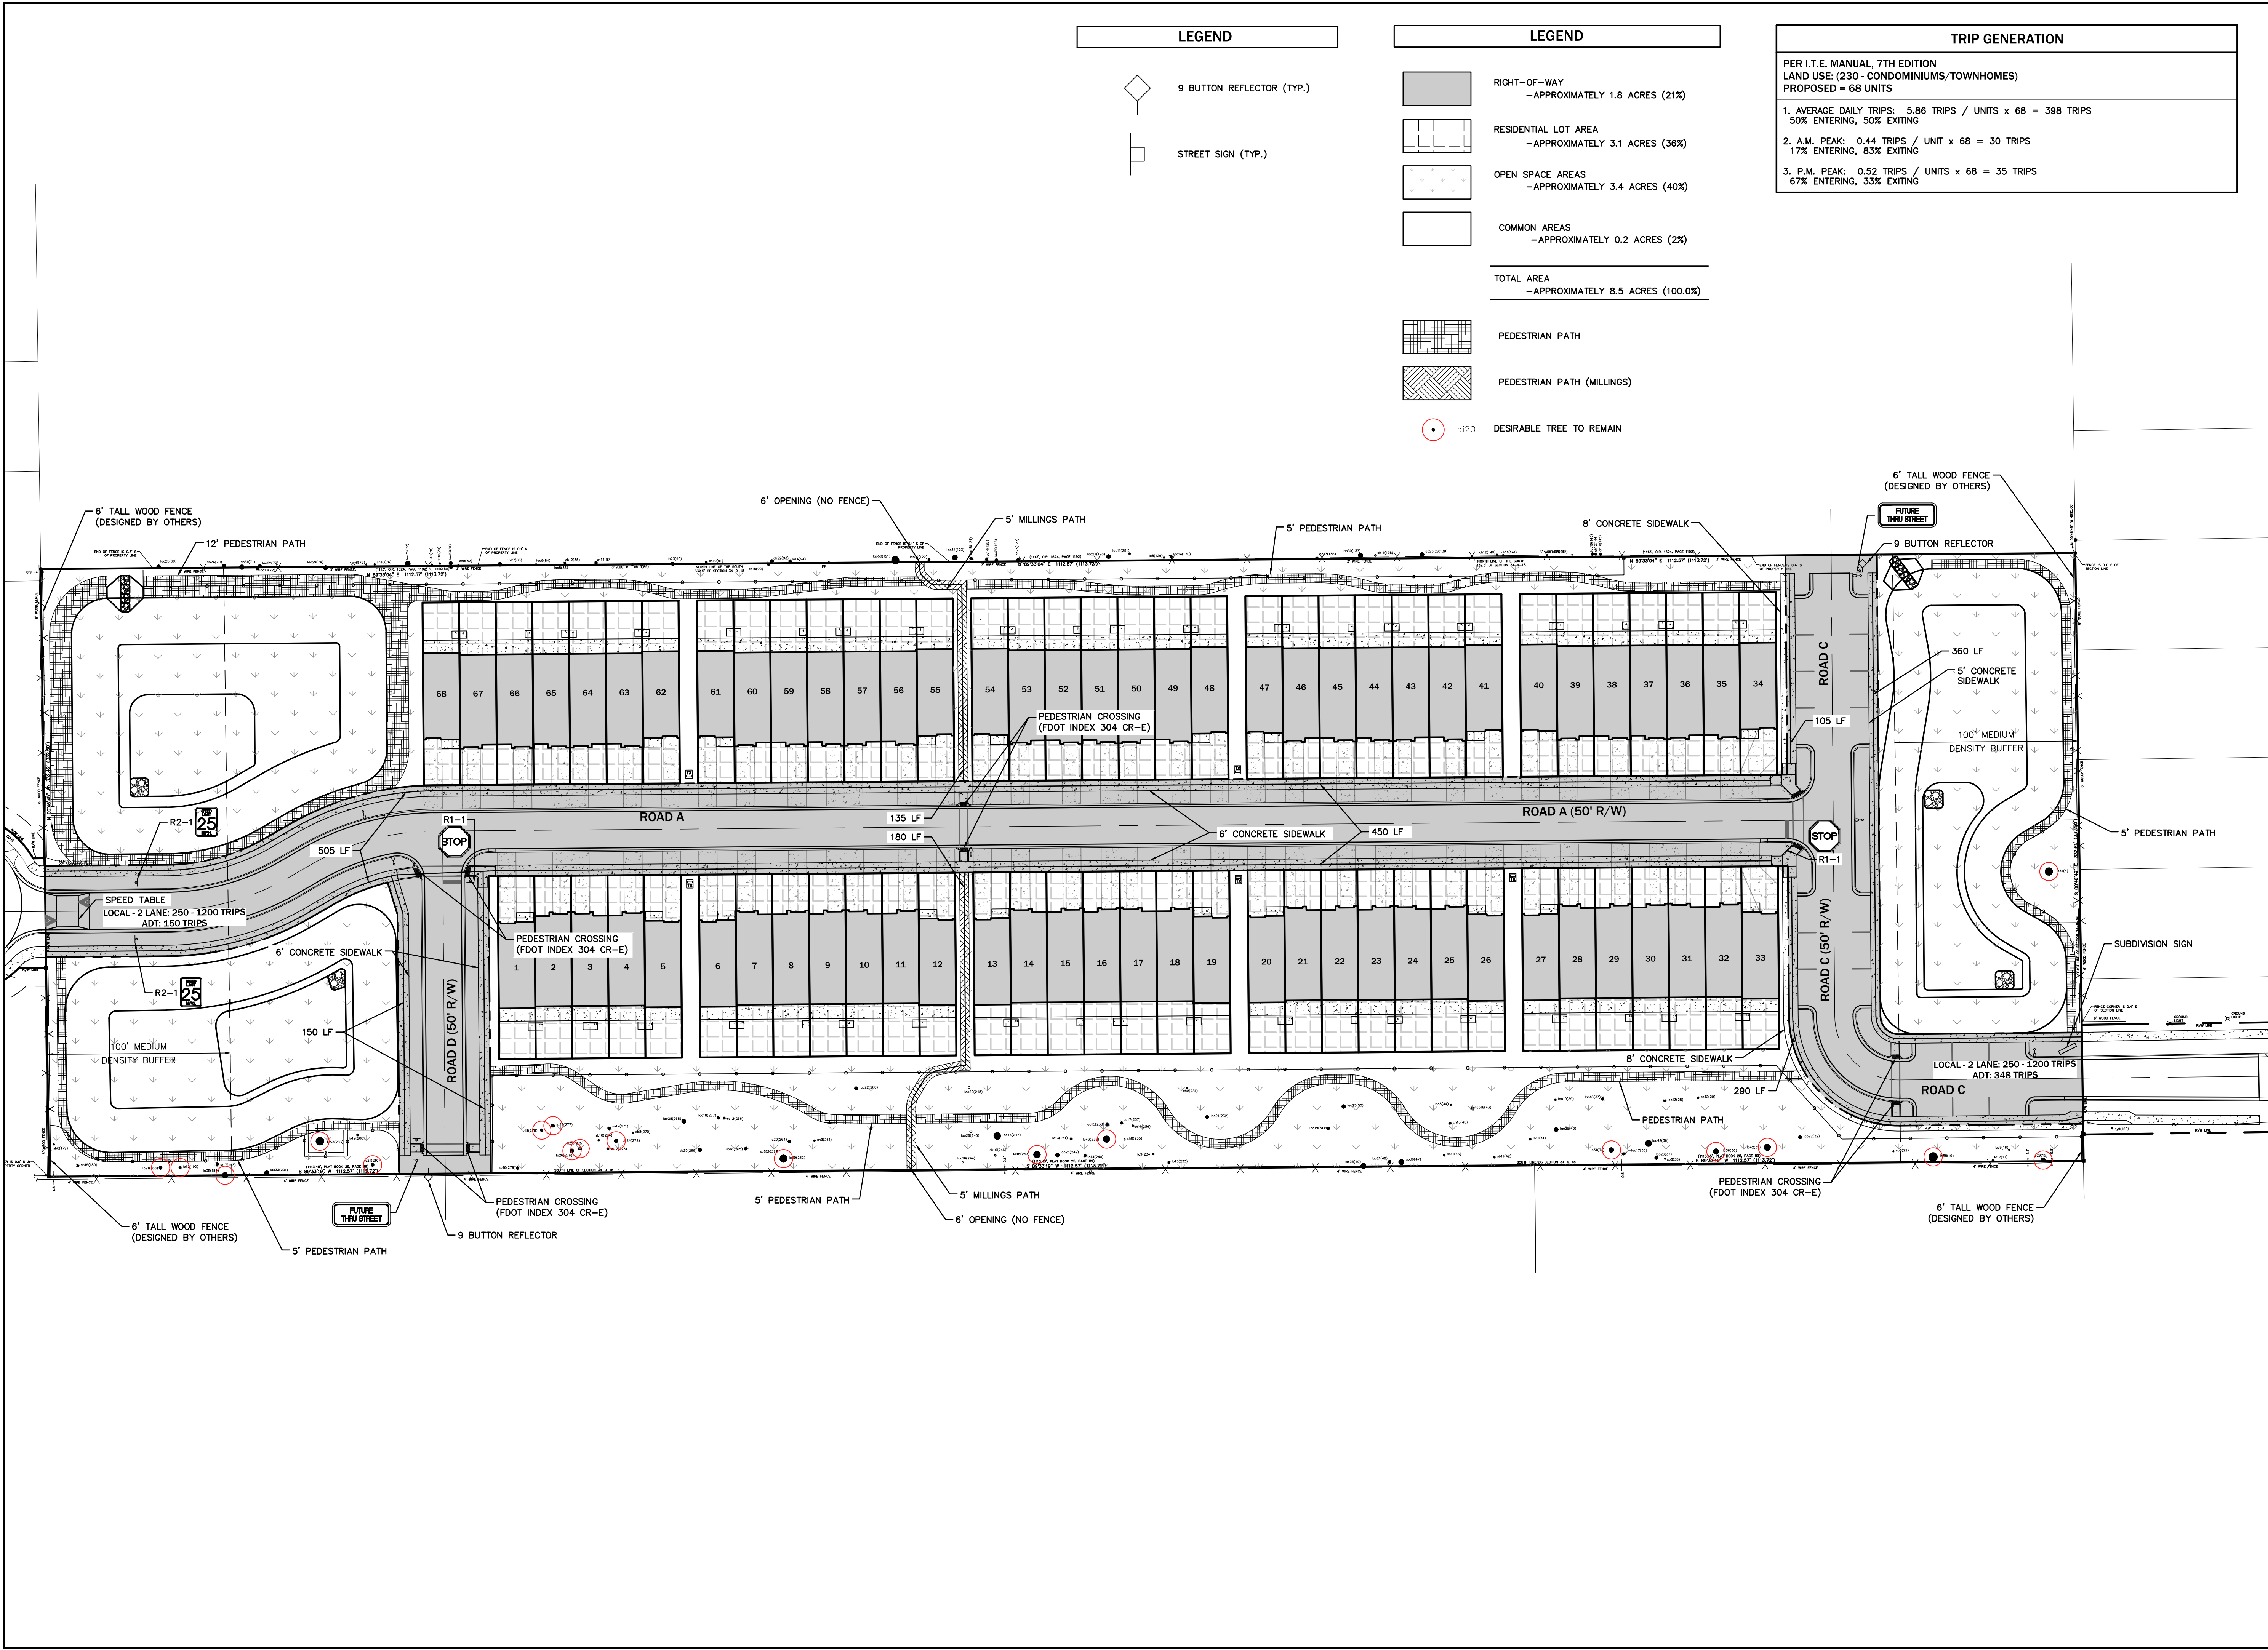



engineers • surveyors • planners

EB 2389
2404 N.W. 43rd St. Gainesville, FL 32606-6602
TEL: (352) 373-3541 FAX: (352) 373-7249
www.edafl.com mail@edafl.com

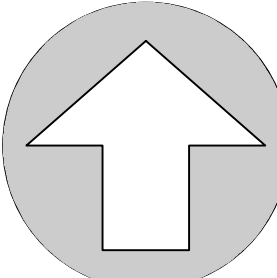

NORTH


SCALE: 1"=40'

0 20 40 80

GRAPHIC SCALE

No.	Date	Comment

Professional Engineer of Record:

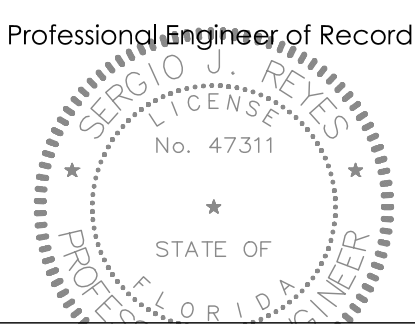

Sergio J. Reyes, P.E. 47311
Engineer Certificate No.

Project No: 19-010

Project phase: COUNTY RESUBMITTAL

Project title: TARA GREENS
ALACHUA COUNTY, FL.

Sheet title: GENERAL DEVELOPMENT
TRANSPORTATION
NETWORK PLAN

Designed: SJR	Sheet No.:
Drawn: LW	C012
Checked: MD	
Date: 06/10/2019	