


AVALON PHASE I

A PORTION OF SUNRISE
A PLANNED UNIT DEVELOPMENT

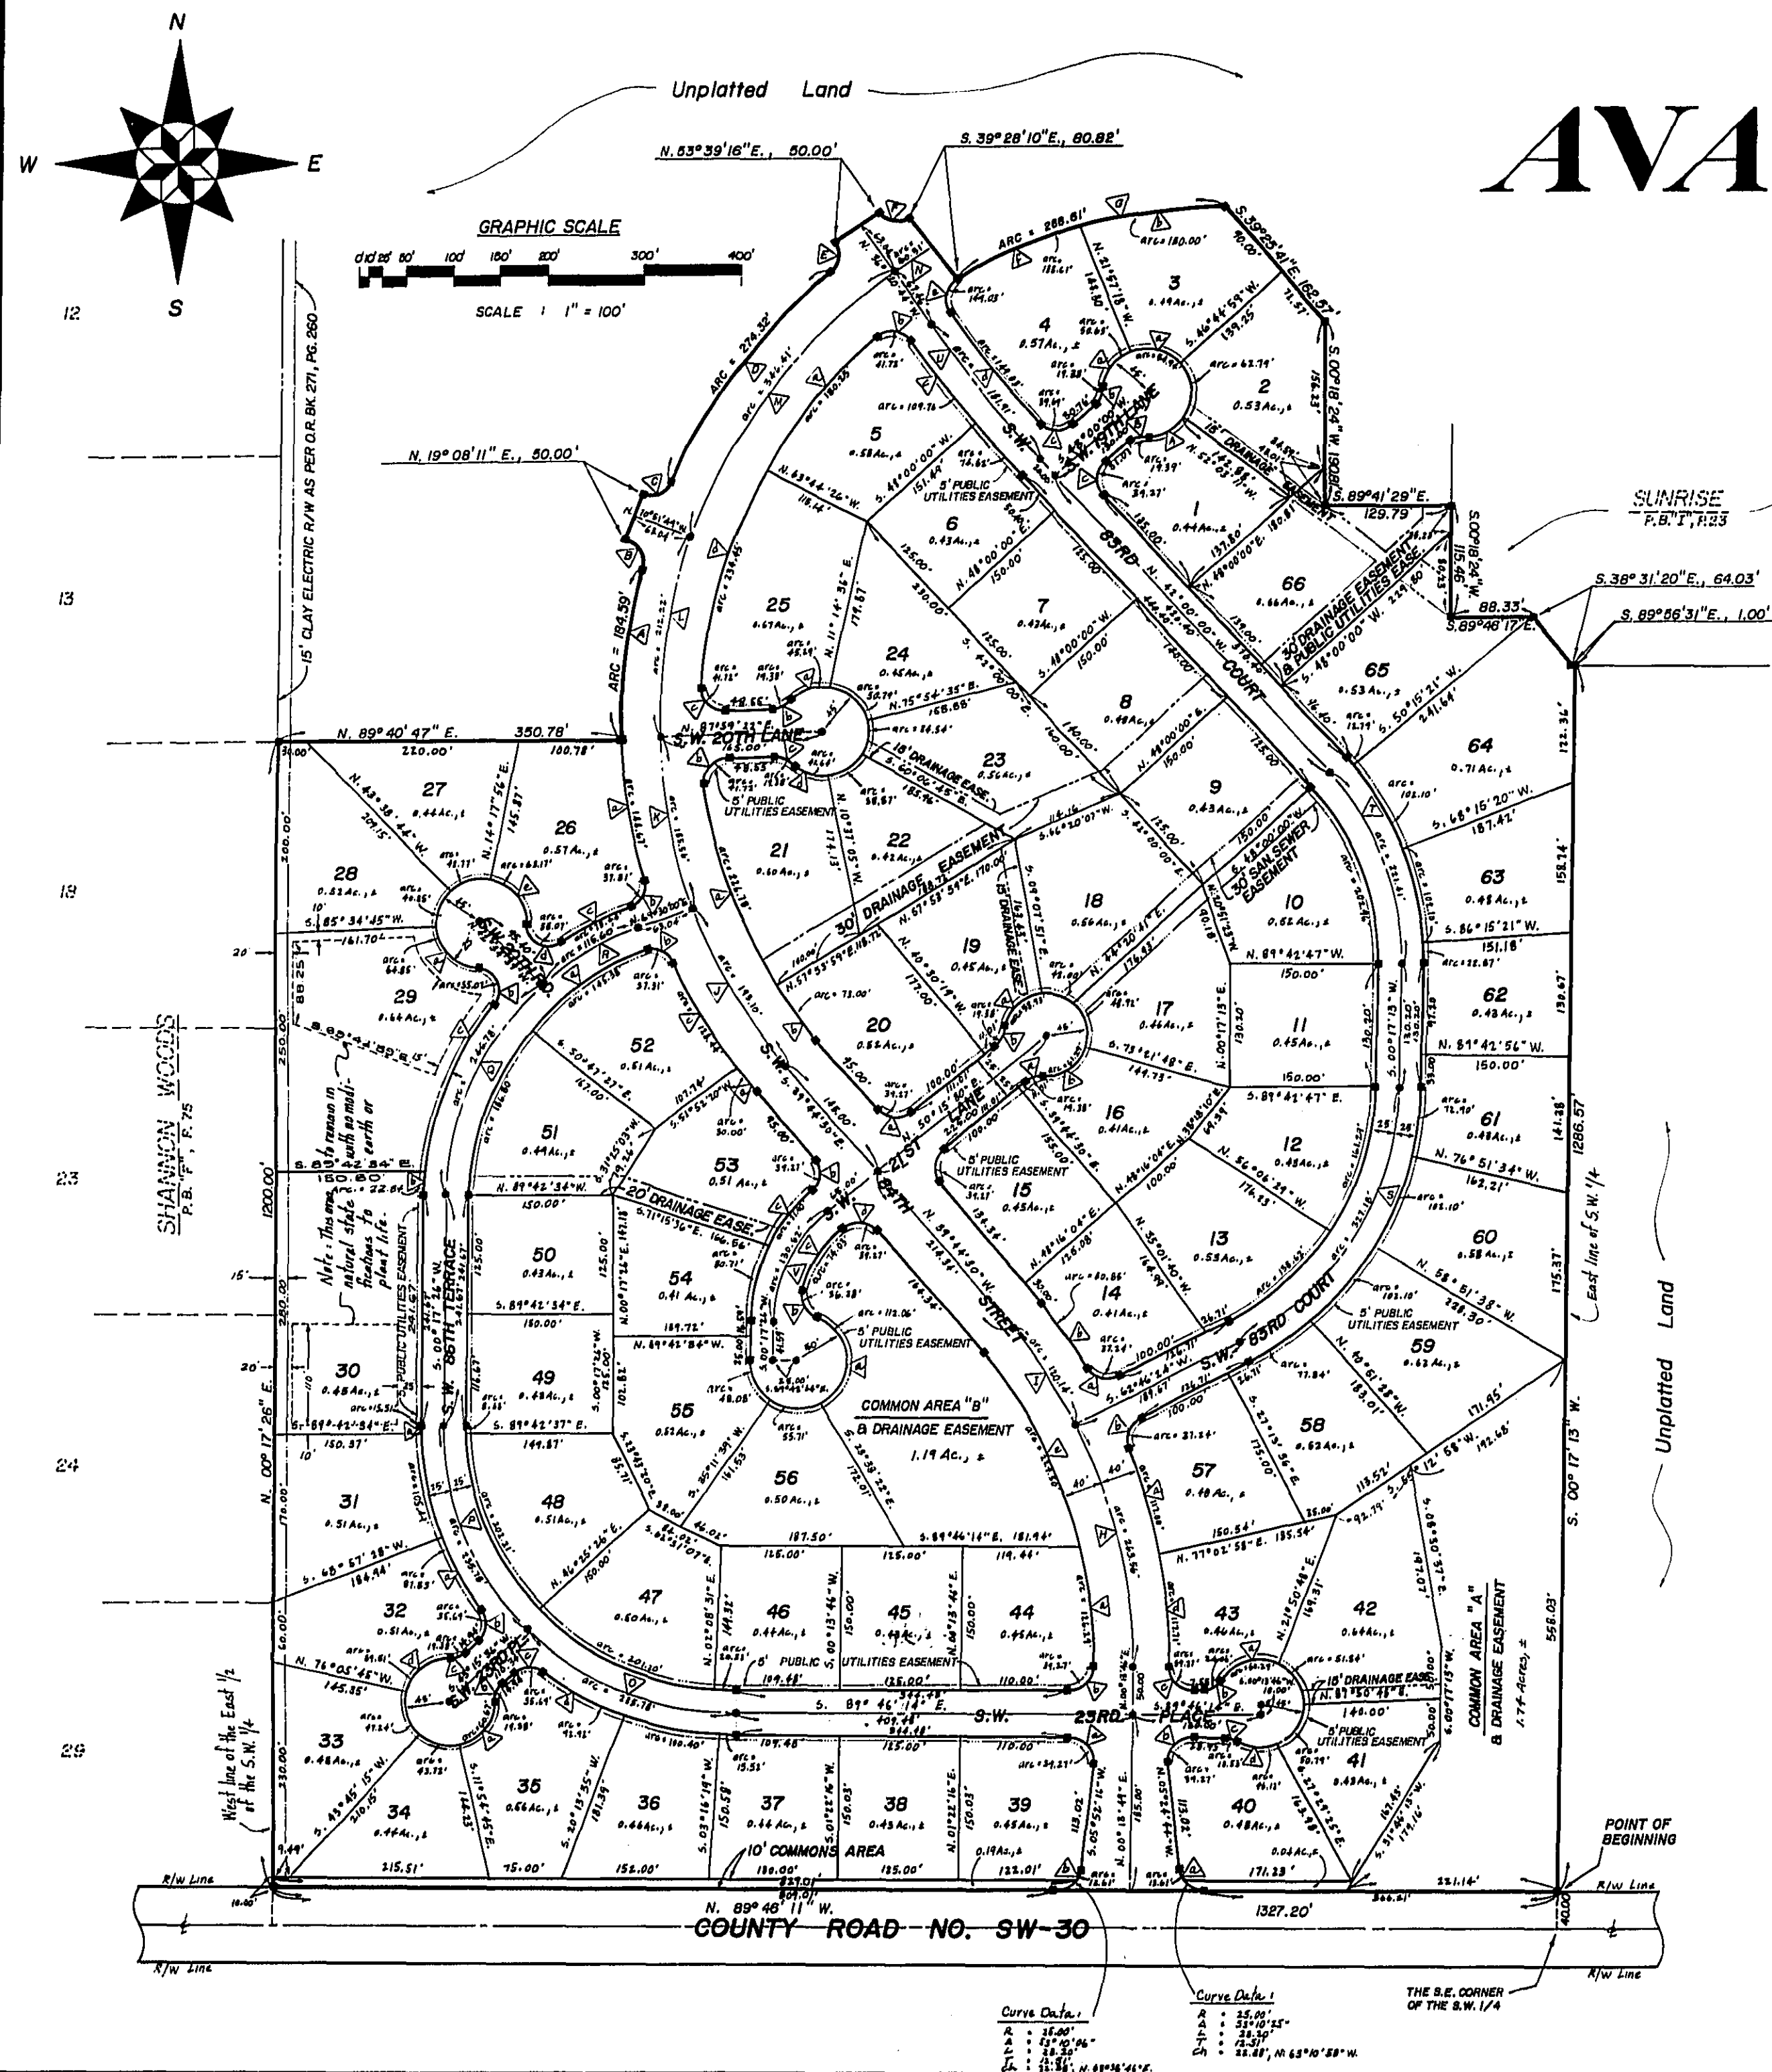

LEGEND:

- Denotes Permanent Reference Monument (P.R.M. #3447) set
- Denotes Permanent Control Point (P.C.P. #3447) set

CURVE DATA - ROAD & CURVES

NO.	RADIUS	CENTRAL ANGLE (A)	ARC L.	TANG.	CH. DIST. & BEAR.
H	550.00'	27° 27' 22"	268.56'	184.84'	261.05', N. 12° 19' 55" W.
I	850.00'	12° 30' 54"	150.14'	60.81'	119.90', N. 33° 19' 03" W.
J	575.00'	19° 14' 39"	193.10'	97.47'	192.19', N. 80° 07' 16" W.
K	375.00'	18° 39' 13"	185.56'	93.59'	184.75', N. 11° 15' 20" W.
L	375.00'	21° 08' 49"	213.32'	107.88'	211.03', N. 08° 39' 46" E.
M	525.00'	8° 41' 05"	346.41'	178.64'	341.20', N. 36° 33' 43" E.
N	375.00'	15° 00' 49"	50.31'	25.17'	50.30', N. 56° 09' 41" E.
O	300.00'	45° 01' 50"	235.78'	114.36'	239.76', N. 23° 15' 19" W.
U	1845.00'	05° 39' 16"	181.91'	91.03'	181.84', N. 39° 10' 32" W.
V	150.00'	49° 58' 04"	160.82'	87.89'	156.71', S. 25° 16' 28" W.

CURVE DATA - BOUNDARY CURVES

NO.	RADIUS	CENTRAL ANGLE (A)	ARC L.	TANG.	CH. DIST. & BEAR.
A	615.00'	17° 11' 48"	186.59'	72.99'	183.89', N. 06° 03' 26" E.
B	55.00'	85° 31' 09"	37.31'	23.15'	55.95', N. 38° 06' 14" W.
C	35.00'	85° 31' 09"	37.31'	23.15'	55.95', N. 38° 06' 14" W.
G	555.00'	30° 54' 31"	298.61'	147.91'	285.15', N. 16° 44' 06" E.

CURVE DATA - R/W(LOT) CURVES

NO.	RADIUS	CENTRAL ANGLE (A)	ARC L.	TANG.	CH. DIST. & BEAR.

CONTINUED ABOVE

CURVE DATA - R/W(LOT) CURVES

NO.	RADIUS	CENTRAL ANGLE (A)	ARC L.	TANG.	CH. DIST. & BEAR.
39C	25.00'	16° 21' 53"	73.72'	46.78'	92.40', S. 61° 08' 38" E.
39D	25.00'	17° 41' 12"	35.64'	21.64'	33.78', N. 86° 04' 12" E.

CURVE DATA - COMMON AREA CURVES

NO.	RADIUS	CENTRAL ANGLE (A)	ARC L.	TANG.	CH. DIST. & BEAR.
A	50.00'	128° 24' 45"	118.06'	103.46'	10.04', N. 02° 50' 45" W.
B	25.00'	83° 22' 46"	36.38'	22.27'	33.25', N. 25° 21' 44" W.
C	15.00'	39° 55' 51"	14.03'	8.58'	12.45', N. 39° 17' 55" E.
D	25.00'	90° 00' 00"	39.27'	15.00'	46.36', S. 03° 00' 00" E.
E	510.00'	25° 47' 01"	229.50'	116.73'	227.57', S. 26° 45' 00" E.

JOHN W. MYERS & ASSOC.
211 S.W. 4TH AVENUE, SUITE NO. 1
GAINESVILLE, FLORIDA 32601
(904) 371-0842