


HIGH-SPRINGS MANOR

Being a proposed Subdivision of the following described land - Commencing at the NW. Cor. of Sec 29, T. 7, R. 18 E. running thence South 1320 ft. to the point of beginning, thence S. 89° 30' E. 1720 ft. to a stake, thence South 1720 ft. to a stake, thence West 20 ft. to a stake on W. line of Sec. 29, T. 7, R. 18 E. thence N. along West line Sec. 29 to Point of beginning. Also 26 North half, 4 lot 3 - in Sec. 29, T. 7, R. 18 E.

Scale 1 in = 100 ft.

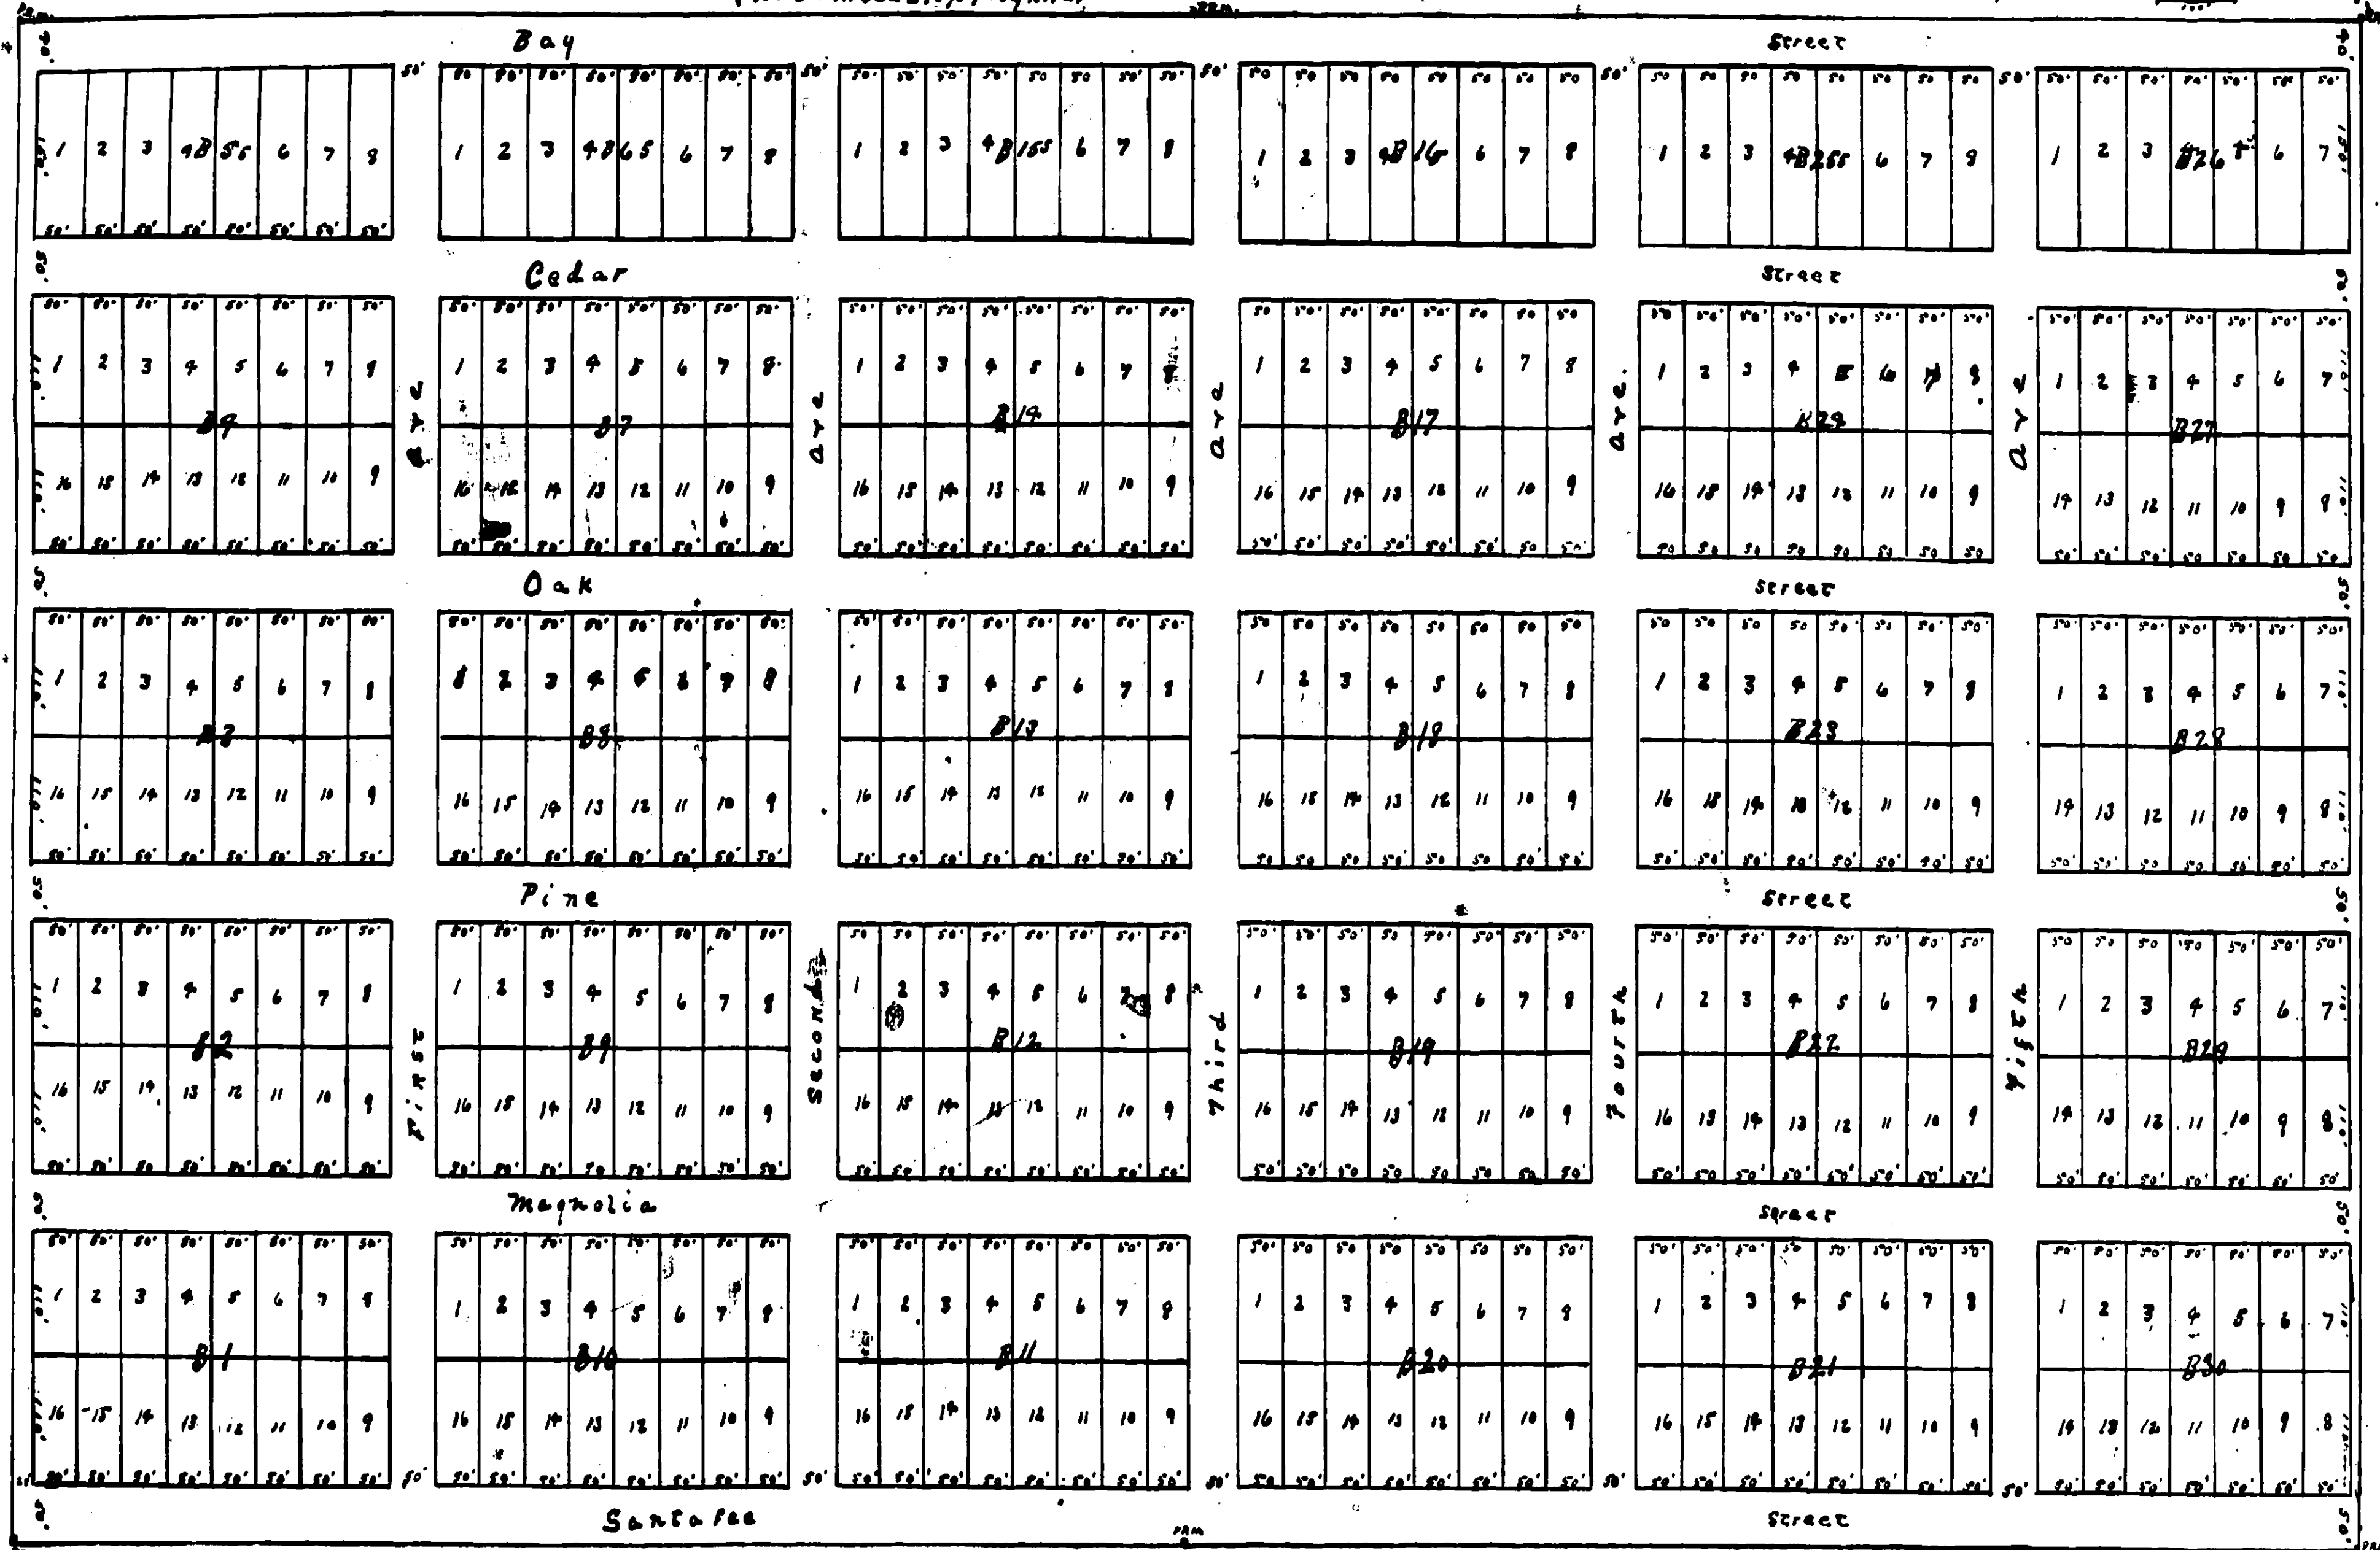

We the undersigned Max GOLDMAN and his wife Sarah GOLDMAN do hereby certify that we are the owners of the above described property and hereby dedicate the streets as shown on this plat to public use forever.

Witness
J. P. Ballen

Max Goldman Seal.

Sarah Goldman Seal.

By Max Goldman attorney

I hereby certify that I made the boundary survey on this property and set reference points as indicated on this plat.

J. P. Ballen
Surveyor

Approved and accepted for
the Board of County Commissioners

M. A. Williams
attorney for Board

State of Florida.
County of Alachua.

Before me personally appeared MAX GOLDMAN, one well known to be the person who executed the above dedication and who by power of attorney executed the same for his wife Sarah Goldman, and who acknowledged that he executed the same freely, and voluntarily for the purposes therein set forth.

J. P. Ballen
Notary Public, State of Florida.
My Commission Expires Feb. 14, 1924.