


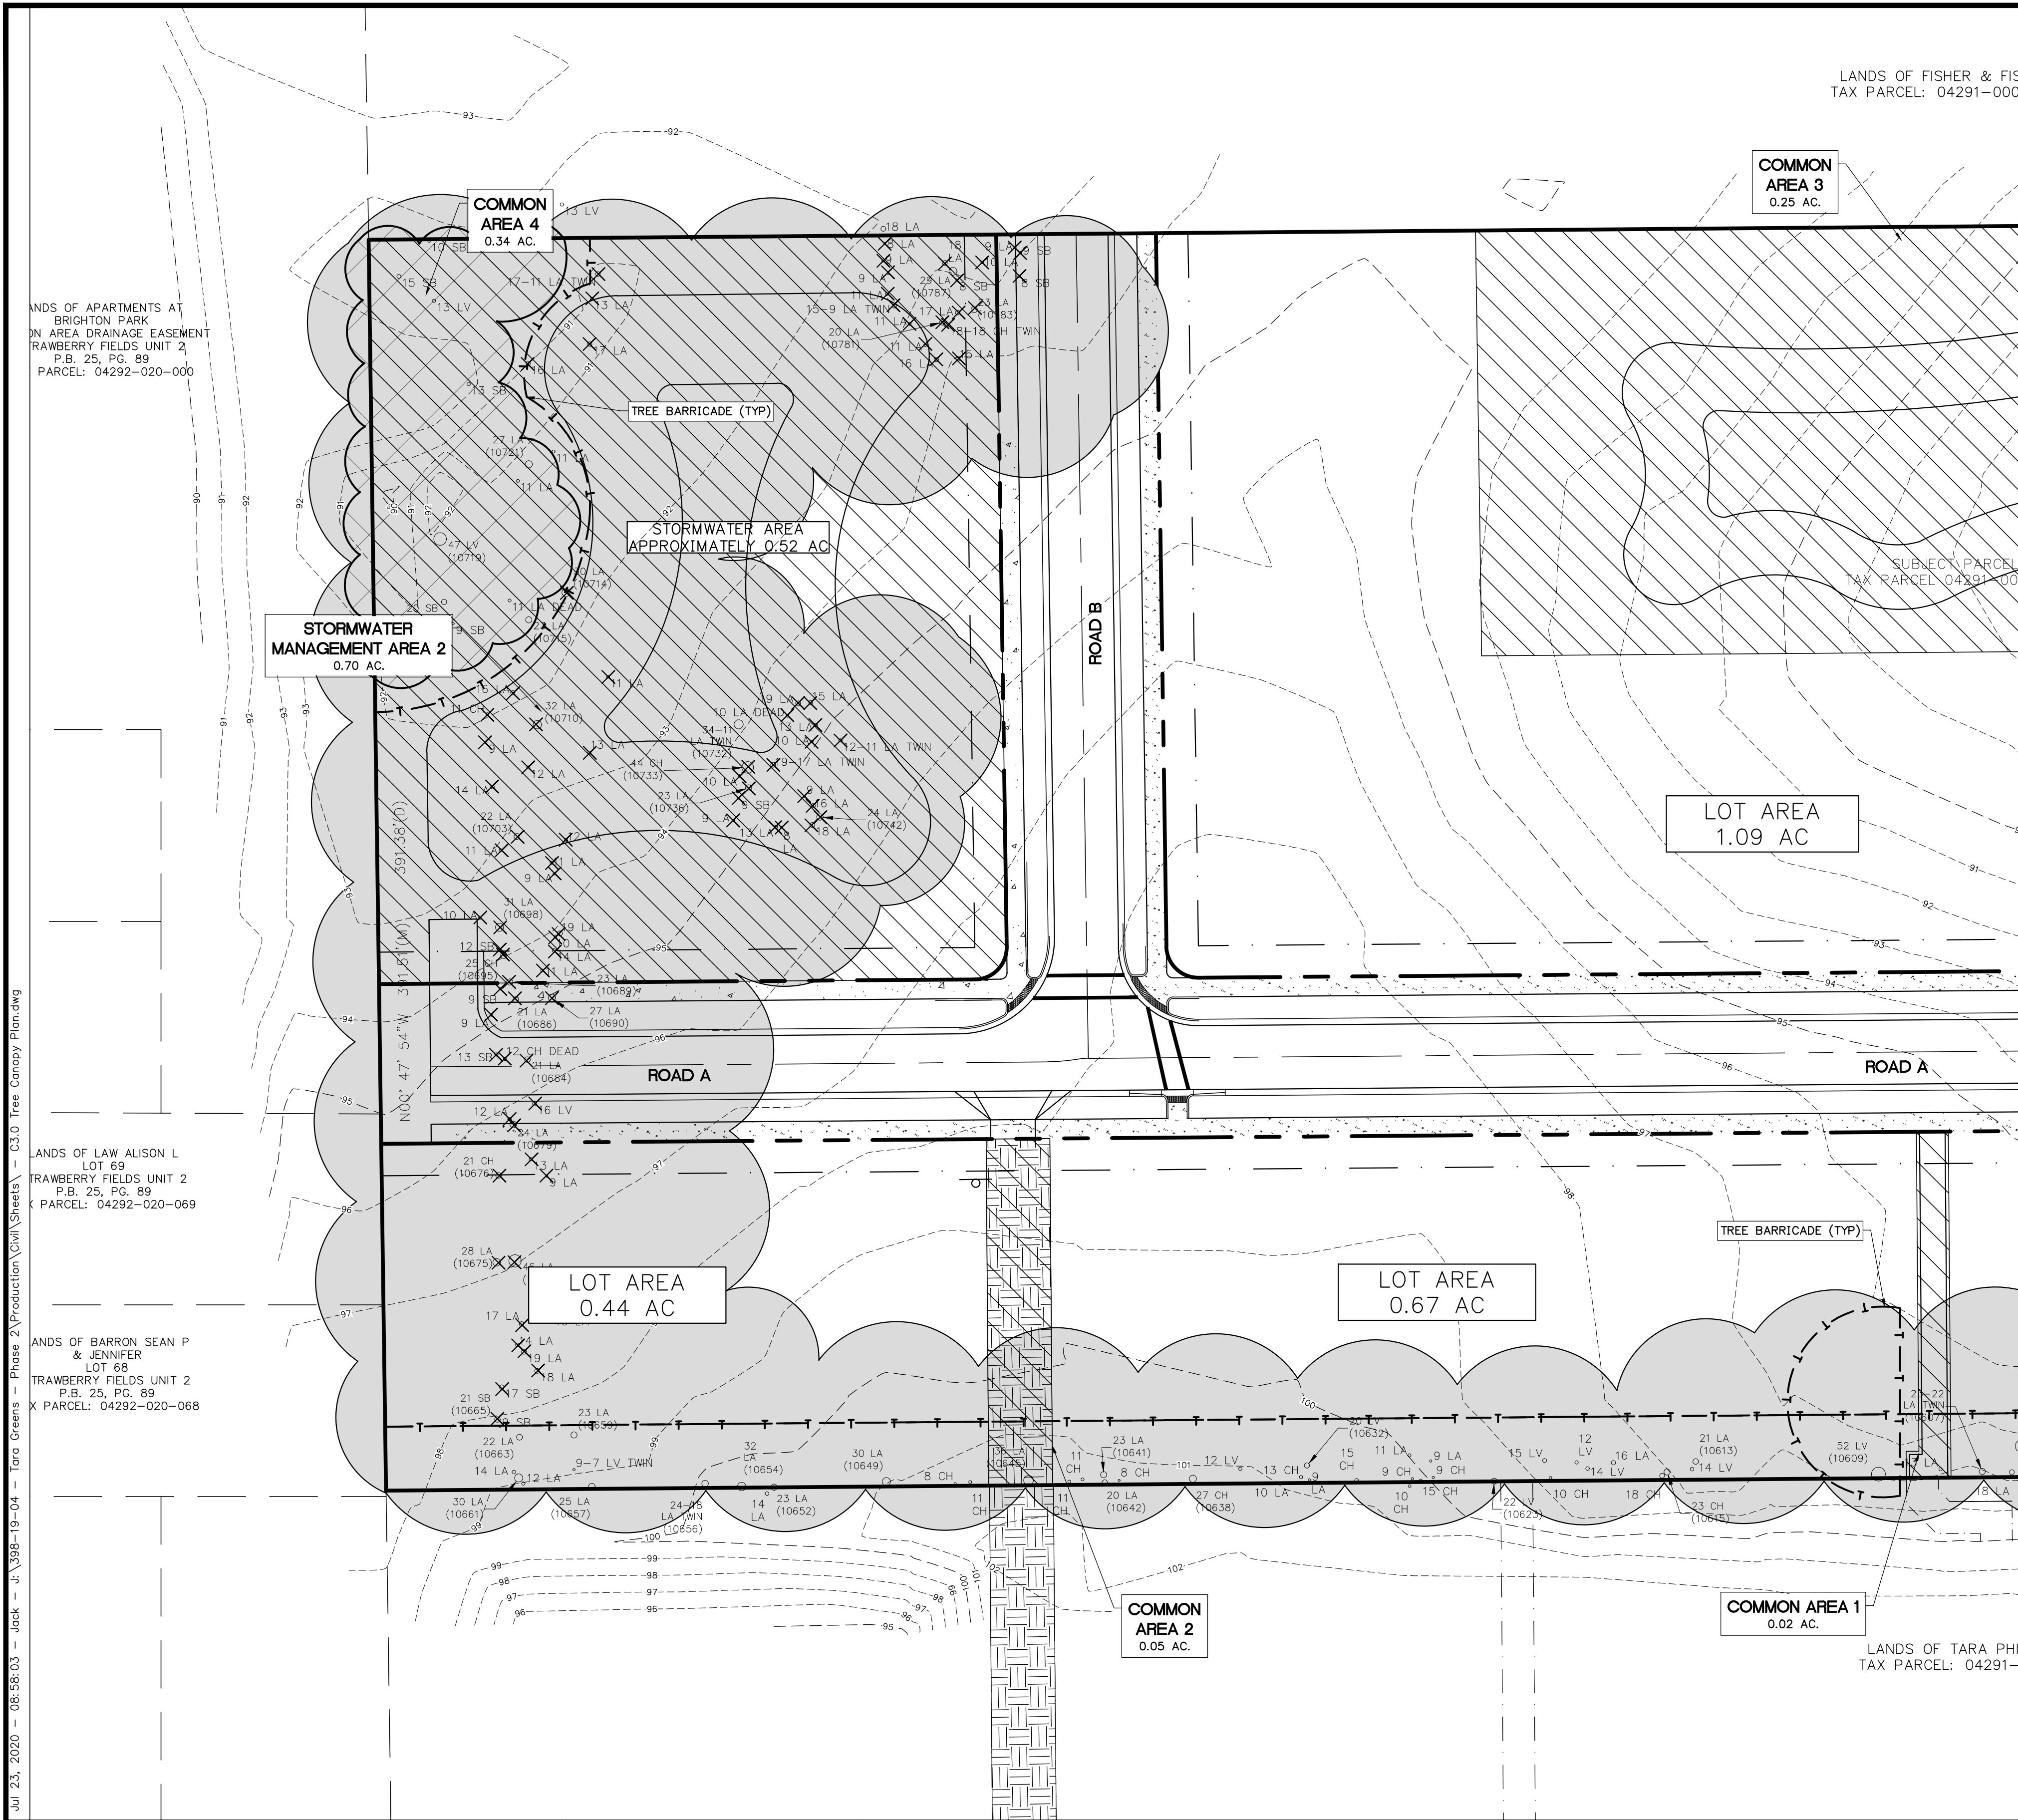

LANDS OF APARTMENTS AT
BRIGHTON PARK
IN AREA DRAINAGE EASEMENT
RAWBERRY FIELDS UNIT 2
P.B. 25, PG. 68
PARCEL: 04292-020-000

LANDS OF FISHER & FISHER
TAX PARCEL: 04291-000

SUBJECT PARCEL
TAX PARCEL 04291-000

LANDS OF LAW ALISON L.
LOT 69
RAWBERRY FIELDS UNIT 2
P.B. 25, PG. 89
PARCEL: 04292-020-069

LANDS OF BARRON SEAN P.
& JENNIFER
LOT 68
RAWBERRY FIELDS UNIT 2
P.B. 25, PG. 89
PARCEL: 04292-020-068



LANDS OF TARA PHILLIPS
TAX PARCEL: 04291-000

TREE CANOPY PLAN LEGEND

- EXISTING REGULATED TREE CANOPY TO BE REMOVED
- EXISTING REGULATED TREE CANOPY TO BE SAVED
- EXISTING TREE W/ SIZE, SPECIES, & ID NO.
- EXISTING TREE W/ SIZE, SPECIES, & ID NO. TO BE REMOVED
- EXISTING FENCELINE
- DRIFLINE OF HIGH QUALITY TREE

TREE CANOPY PLAN ABBREVIATIONS

- CE = CEDAR
- CH LA = CHERRY LAUREL
- HI = HICKORY
- LV = LIVE OAK
- LA = LAUREL OAK
- OA = OAK (SPECIES UNKNOWN)
- PI = PINE
- SB = SUGARBERRY
- TRI = TRIPLE TRUNK
- TW = TWIN TRUNK
- UNK = UNKNOWN

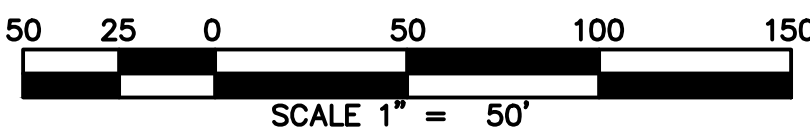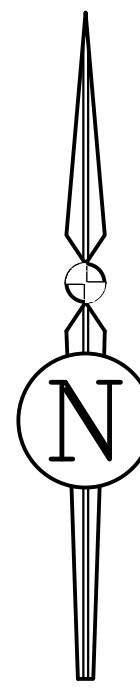


REVISIONS				
NO.	DATE	DESCRIPTION	DRWN	APPR

ENGINEER OF RECORD:		CHRISTOPHER A. POTTS, P.E. FLORIDA LICENSE NO. 73842
---------------------	--	---

**PRELIMINARY
NOT FOR
CONSTRUCTION**

THIS DOCUMENT IS ISSUED
FOR THE PURPOSE OF
REVIEW ONLY AND IS NOT
INTENDED FOR FINAL
PERMITTING, BIDDING, OR
CONSTRUCTION PURPOSES.

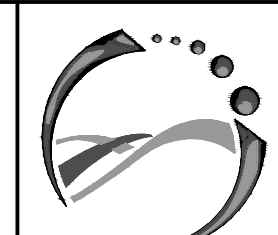

JBrown
Professional Group Inc
CIVIL ENGINEERING • LAND SURVEYING • PLANNING
Fla. Board of Professional Engineers CA No. 30495

3530 NW 43rd Street • Gainesville, Florida 32606
PHONE: (352) 375-8999 • FAX: (352) 375-0833
E-MAIL: contact@jbprogroup.com

SHEET TITLE: TREE CANOPY PLAN WEST		DATE: JUNE 2020
CLIENT: TARA GREENS 2, LLC GAINESVILLE, FL		PROJECT: TARA GREENS 2
PROJECT NO: 398-19-04		SHEET NO: C3.1