



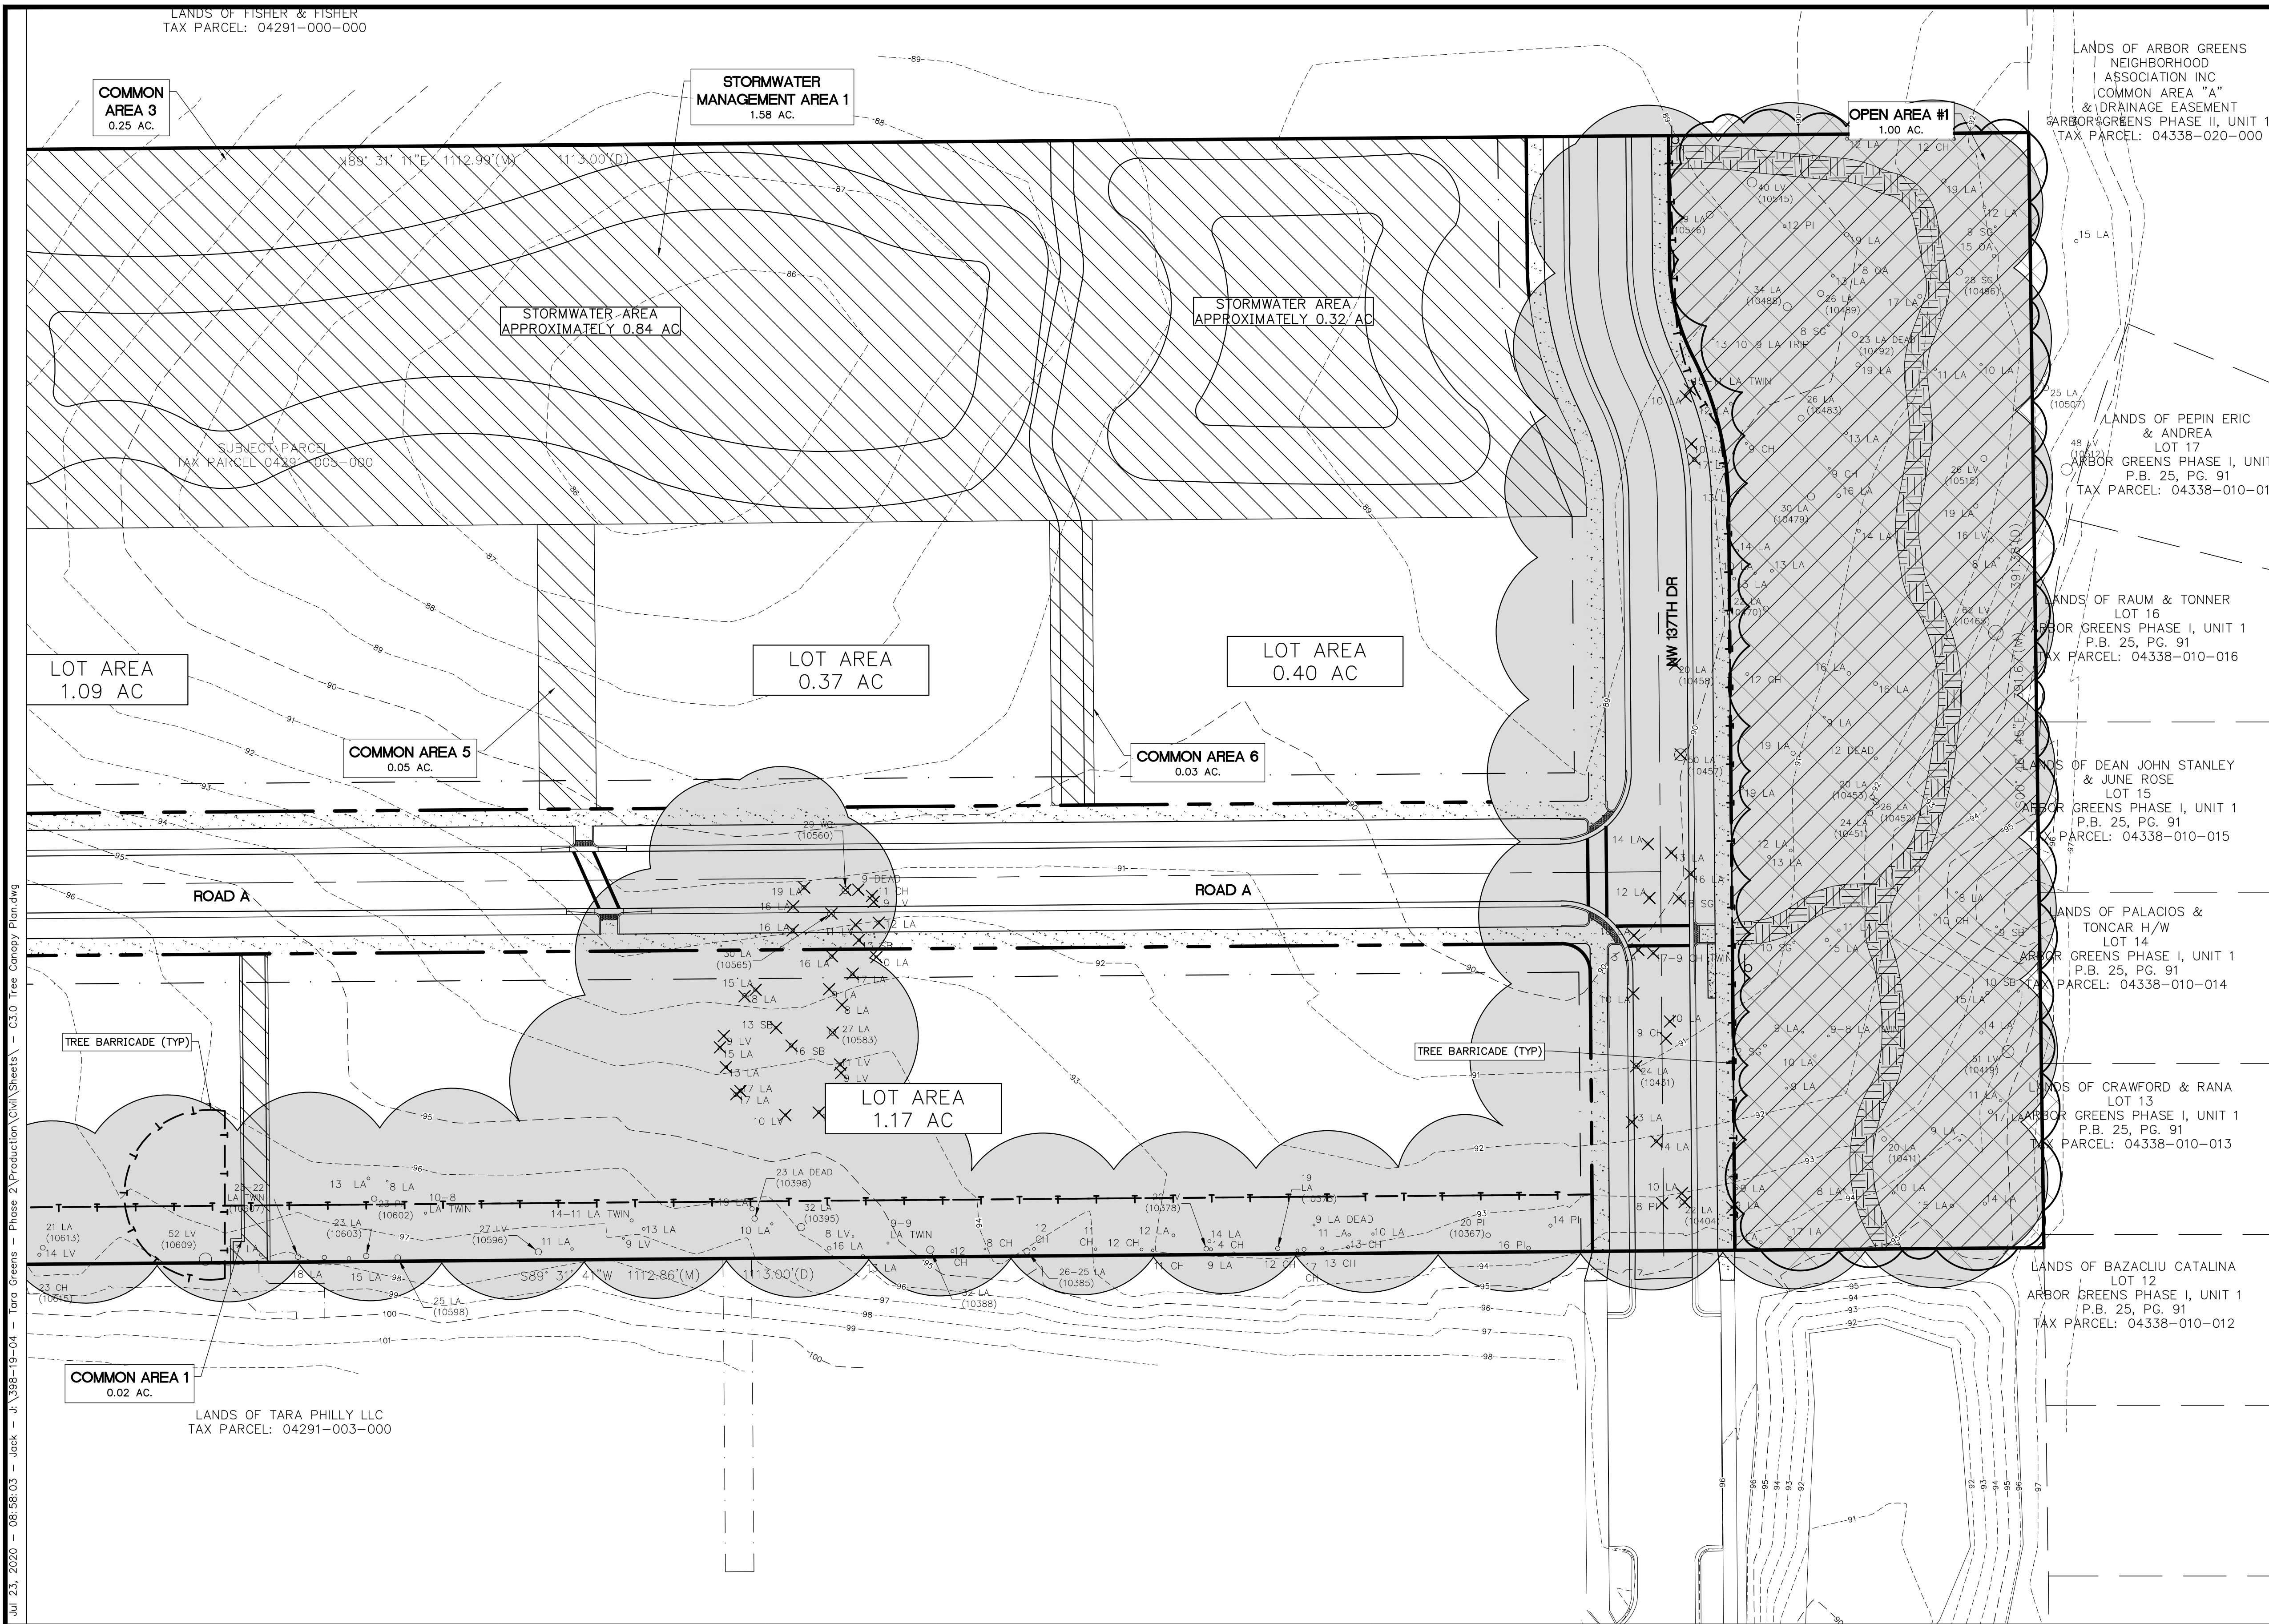


TREE CANOPY PLAN LEGEND

- EXISTING REGULATED TREE CANOPY TO BE REMOVED
- EXISTING REGULATED TREE CANOPY TO BE SAVED
- EXISTING TREE W/ SIZE, SPECIES, & ID NO. TO BE REMOVED
- EXISTING FENCELINE
- DRIPLINE OF HIGH QUALITY TREE

TREE CANOPY PLAN ABBREVIATIONS

- CE = CEDAR
- CH LA = CHERRY LAUREL
- HI = HICKORY
- LV = LIVE OAK
- LA = LAUREL OAK
- OA = OAK (SPECIES UNKNOWN)
- PI = PINE
- SB = SUGARBERRY
- TRI = TRIPLE TRUNK
- TW = TWIN TRUNK
- UNK = UNKNOWN

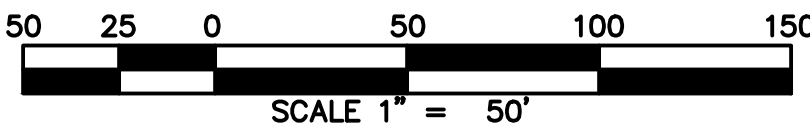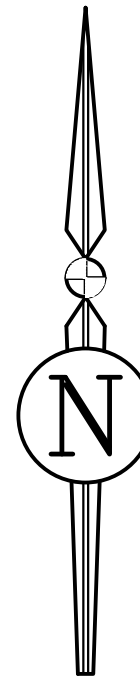


REVISIONS				
NO.	DATE	DESCRIPTION	DRWN	APPR

ENGINEER OF RECORD:		CHRISTOPHER A. POTTS, P.E. FLORIDA LICENSE NO. 73842
---------------------	--	---

**PRELIMINARY
NOT FOR
CONSTRUCTION**

THIS DOCUMENT IS ISSUED
FOR THE PURPOSE OF
REVIEW ONLY AND IS NOT
INTENDED FOR FINAL
PERMITTING, BIDDING, OR
CONSTRUCTION PURPOSES.

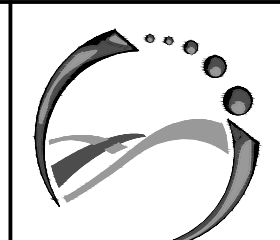 **JBrown**
Professional Group Inc
CIVIL ENGINEERING • LAND SURVEYING • PLANNING
Fla. Board of Professional Engineers CA No. 30495

3530 NW 43rd Street • Gainesville, Florida 32606
PHONE: (352) 375-8999 • FAX: (352) 375-0833
E-MAIL: contact@jbprogroup.com

SHEET TITLE:
TREE CANOPY PLAN EAST

CLIENT:
**TARA GREENS 2, LLC
GAINESVILLE, FL**

PROJECT:
TARA GREENS 2

DATE:
JUNE 2020

PROJECT NO:
398-19-04

SHEET NO:
C3.2